


| ROOM TYPE                                                                         |                                |       |     |
|-----------------------------------------------------------------------------------|--------------------------------|-------|-----|
|                                                                                   |                                | AREA  | QTY |
|  | Z25 - Open Laboratory Service  | 2,403 | 2   |
|  | N26 - Exterior Balcony / Patio | 2,467 | 1   |
| TOTAL:                                                                            |                                | 4,870 | 3   |
| Floor Gross:                                                                      |                                | 4,967 |     |

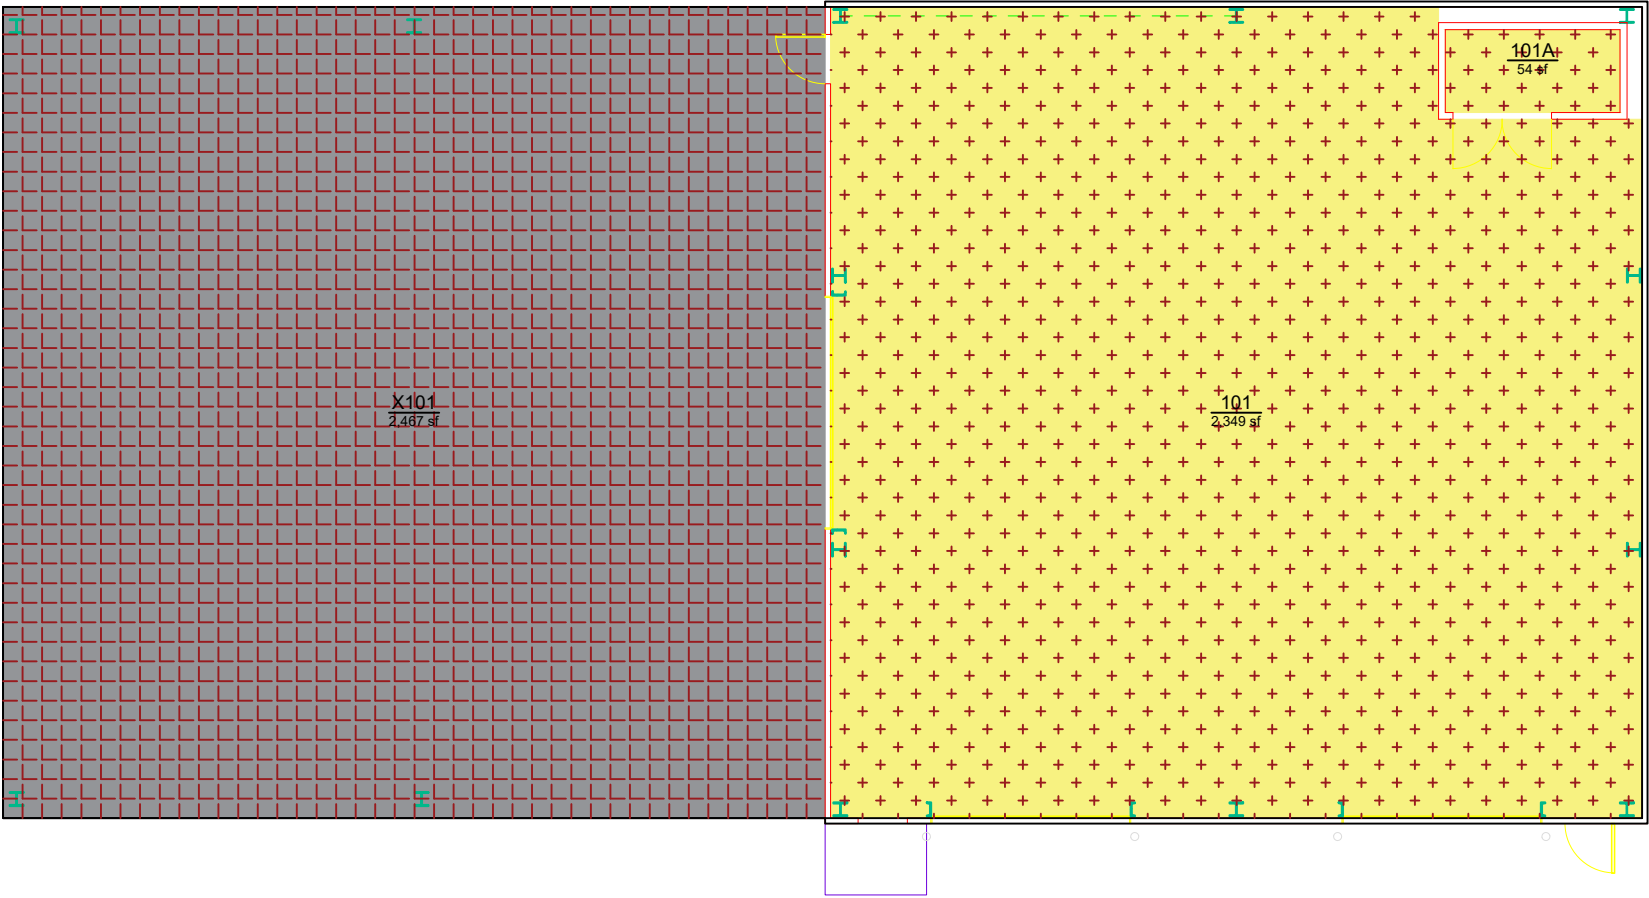

AUBURN  
UNIVERSITY

Campus Planning &  
Space Management

Facilities Management  
1161 West Samford Ave, Building 1  
Auburn, AL 36849

# ROBINS AND MORTON CONSTRUCTION FIELD LABORATORY: SHOP BUILDING

ROOM TYPE

LEVEL: 01

|                                   |
|-----------------------------------|
| Building No.: AA_K0502            |
| File Name: AA_K0502_01            |
| Last Export: 05/21/2023           |
| Report Created By: Amie Patterson |
| Report Date: 05/19/2025           |