


ROOM TYPE		
	AREA	QTY
	311 - Office	1,477 9
	312 - Office - Open	89 1
	720 - Noninstructional Shop	10,130 3
	725 - Noninstructional Shop Service	477 3
	N10 - Custodial/Janitorial	46 1
	N20 - Corridor/General Circulation	1,054 5
	N32 - Electrical/ Power Room	36 1
	N33 - Telecomm Equipment Closet	32 1
	N41 - Men's Restroom	186 1
	N42 - Women's Restroom	188 1
TOTAL:		13,715 26
Floor Gross:		14,661

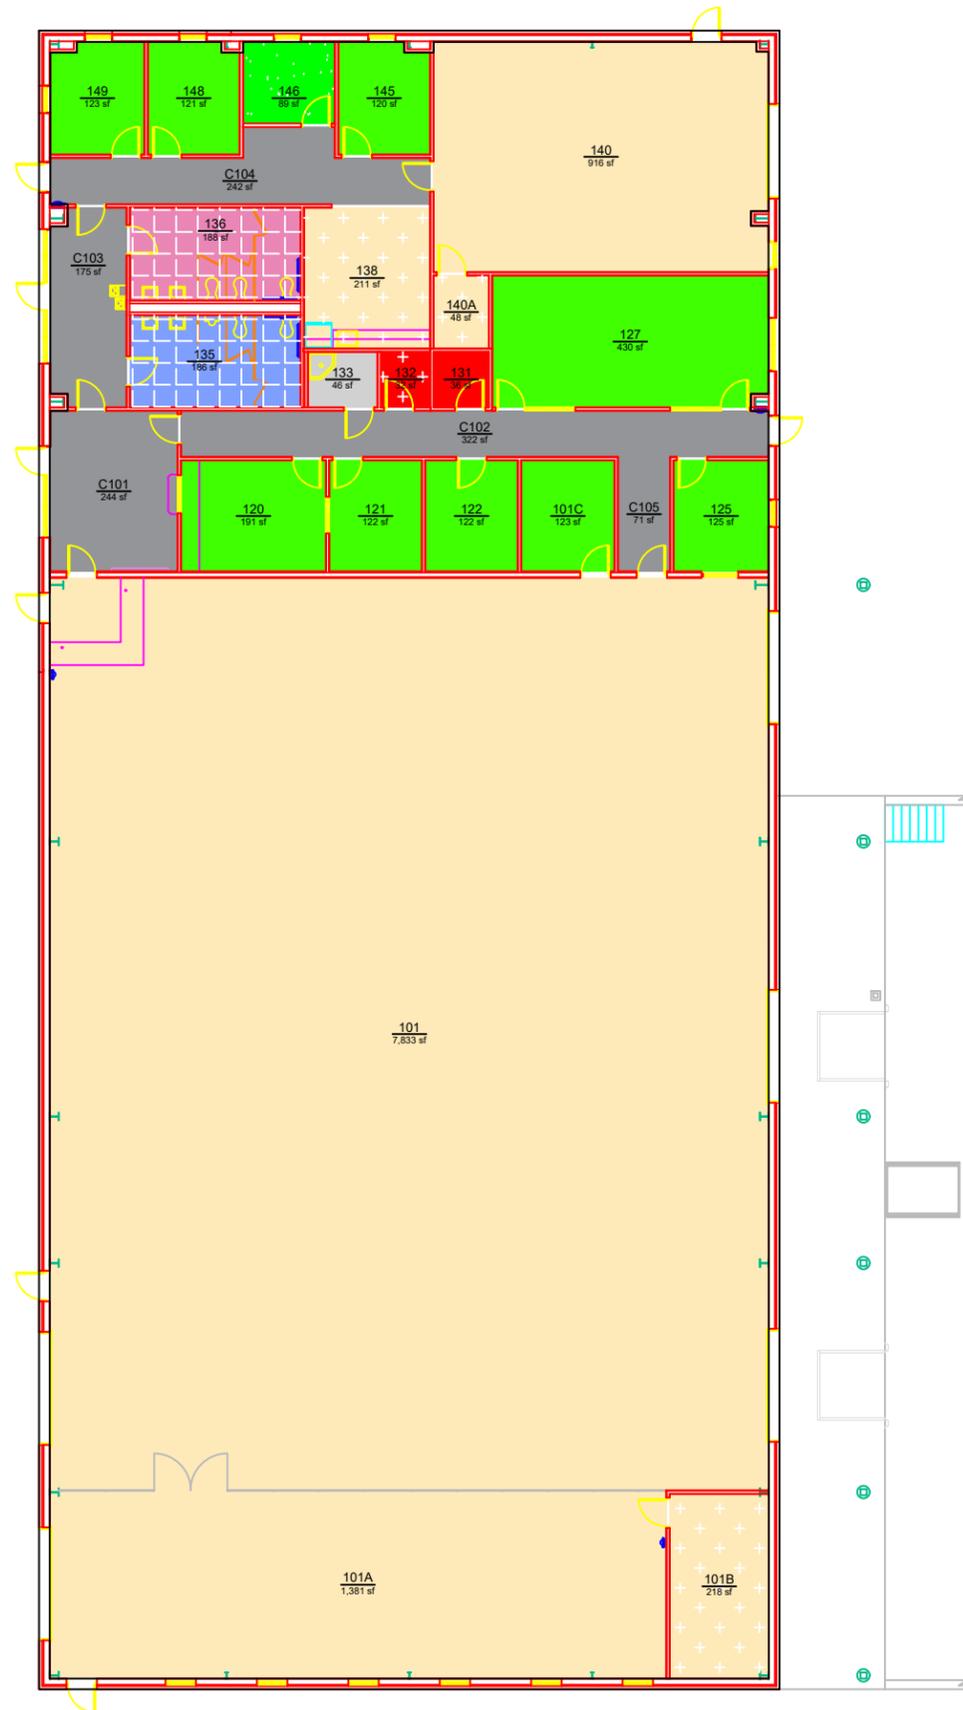

Campus Planning & Space Management
 Facilities Management
 1161 West Samford Ave, Building 1
 Auburn, AL 36849

ROOM TYPE
FACILITIES MANAGEMENT: BUILDING 6
 LEVEL: 01

Building No.: AA_K0702
 File Name: AA_K0702_01
 Last Export: 10/27/2023
 Report Created By: Amie Patterson
 Report Date: 05/19/2025