

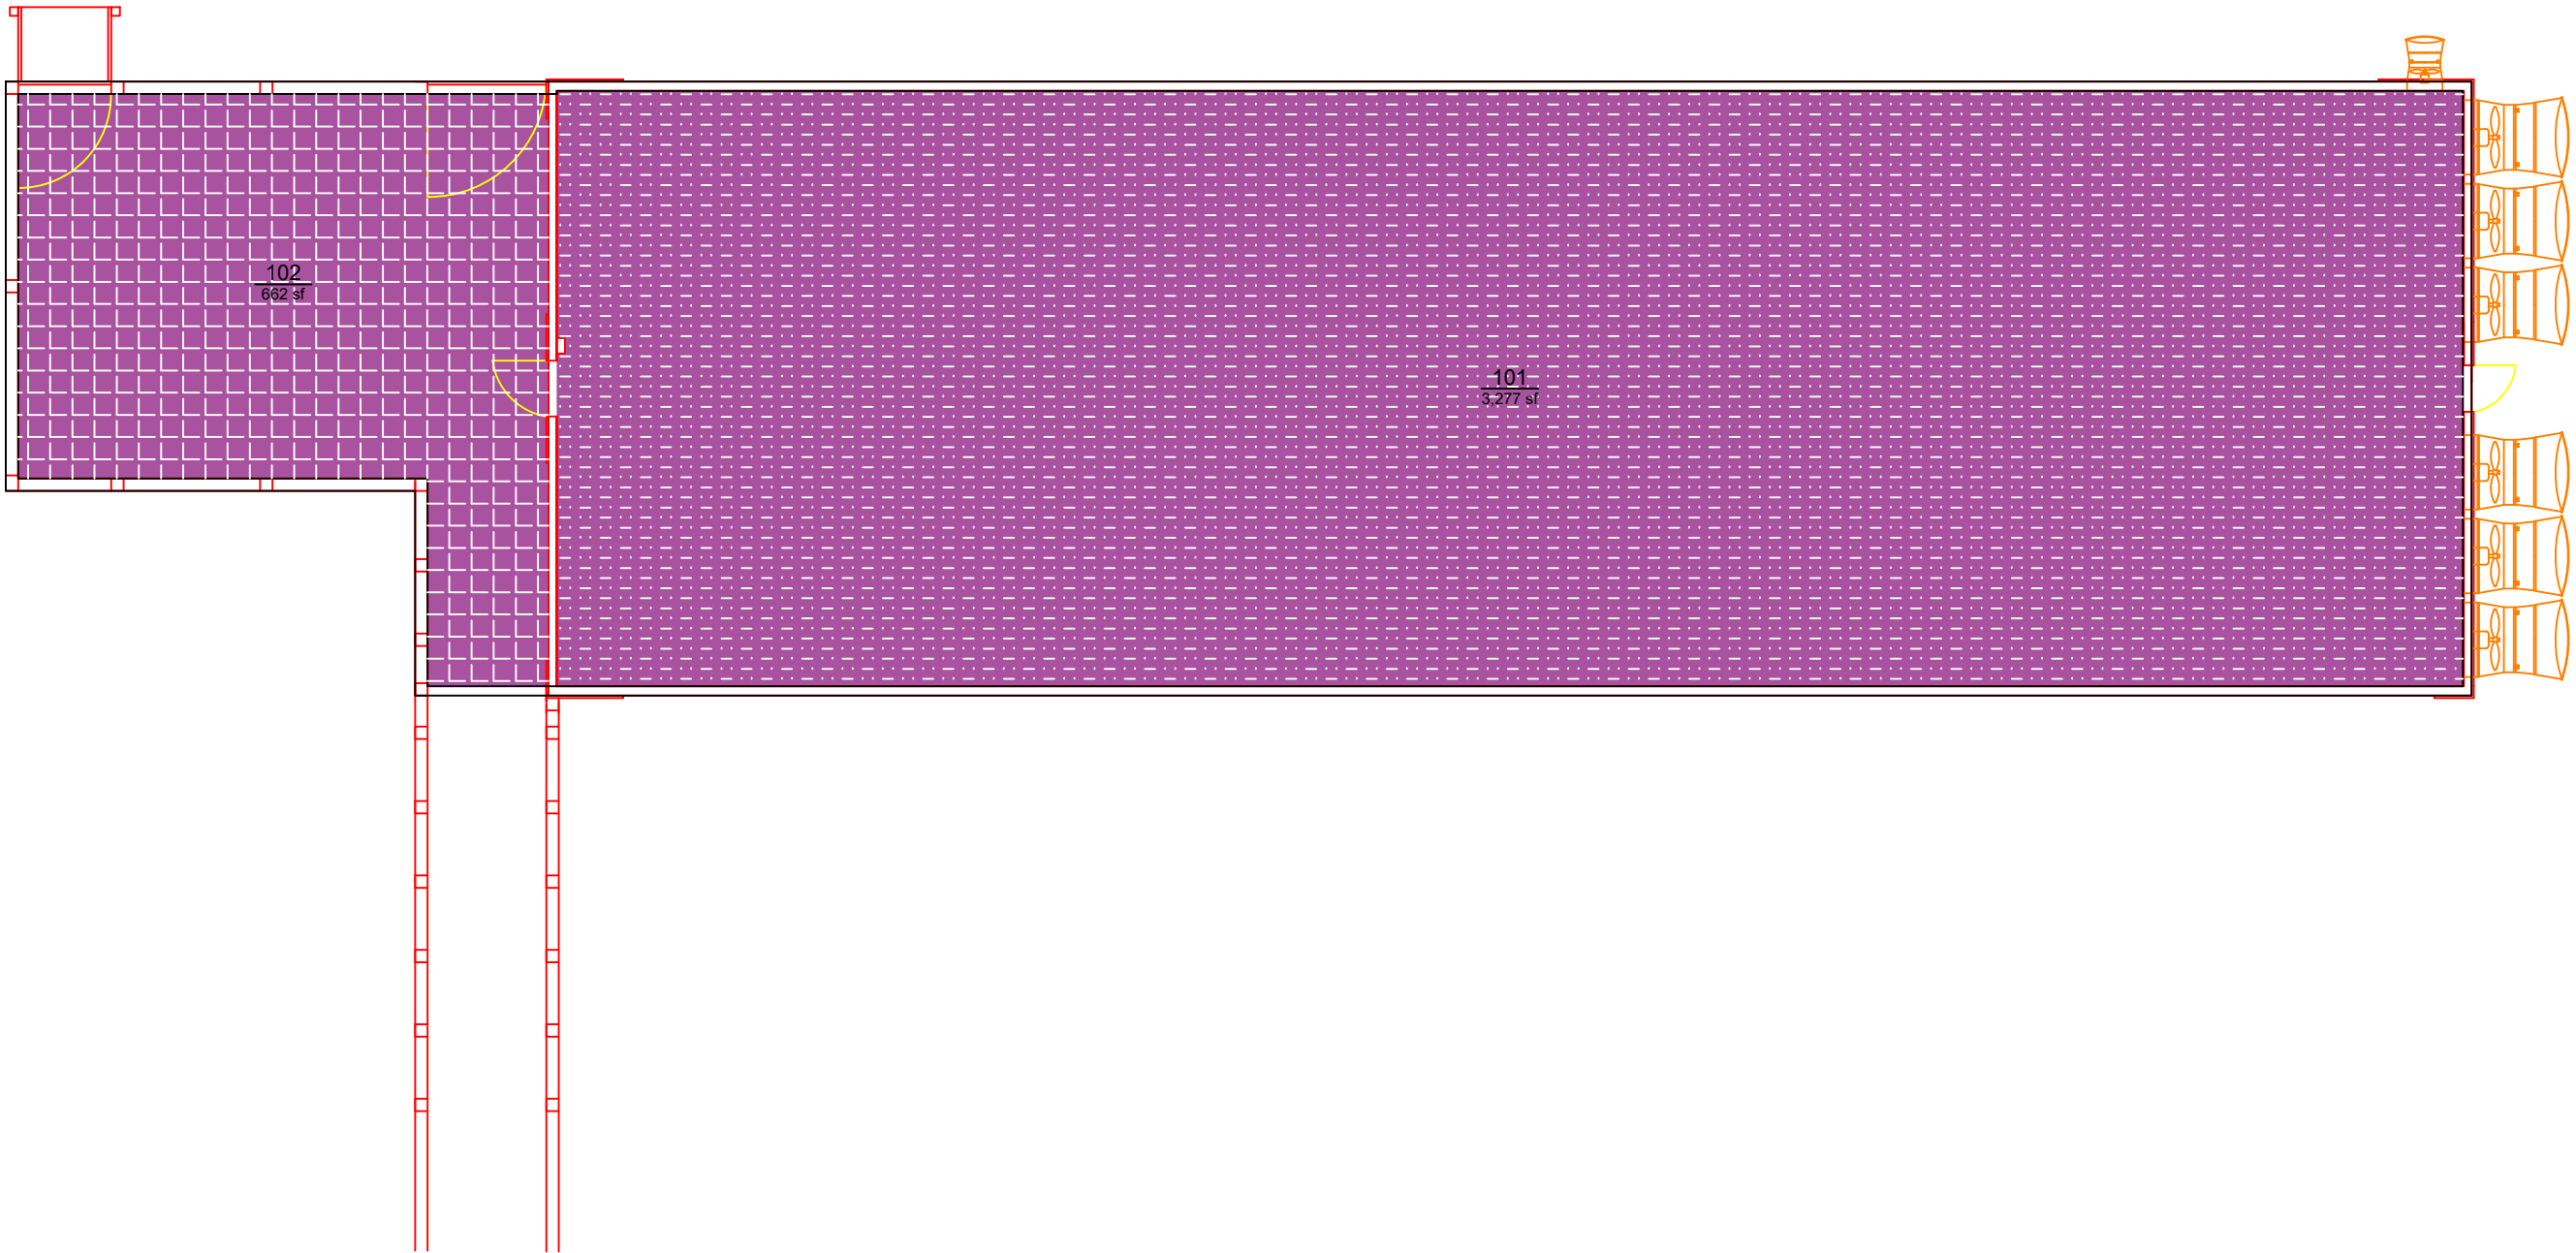


ROOM TYPE			
		AREA	QTY
	570 - Animal Quarters	3,277	1
	575 - Animal Quarters Service	662	1
TOTAL:		3,939	2
Floor Gross:		4,130	



AUBURN  
UNIVERSITY

Campus Planning &  
Space Management  
Facilities Management  
1161 West Samford Ave, Building 1  
Auburn, AL 36849

ROOM TYPE

SREC: GROWING AND FINISHING LABORATORY

LEVEL: 01

Building No.: AA K1906  
File Name: AA K1906\_01  
Last Export: 05/20/2023  
Report Created By: Amie Patterson  
Report Date: 05/19/2025