
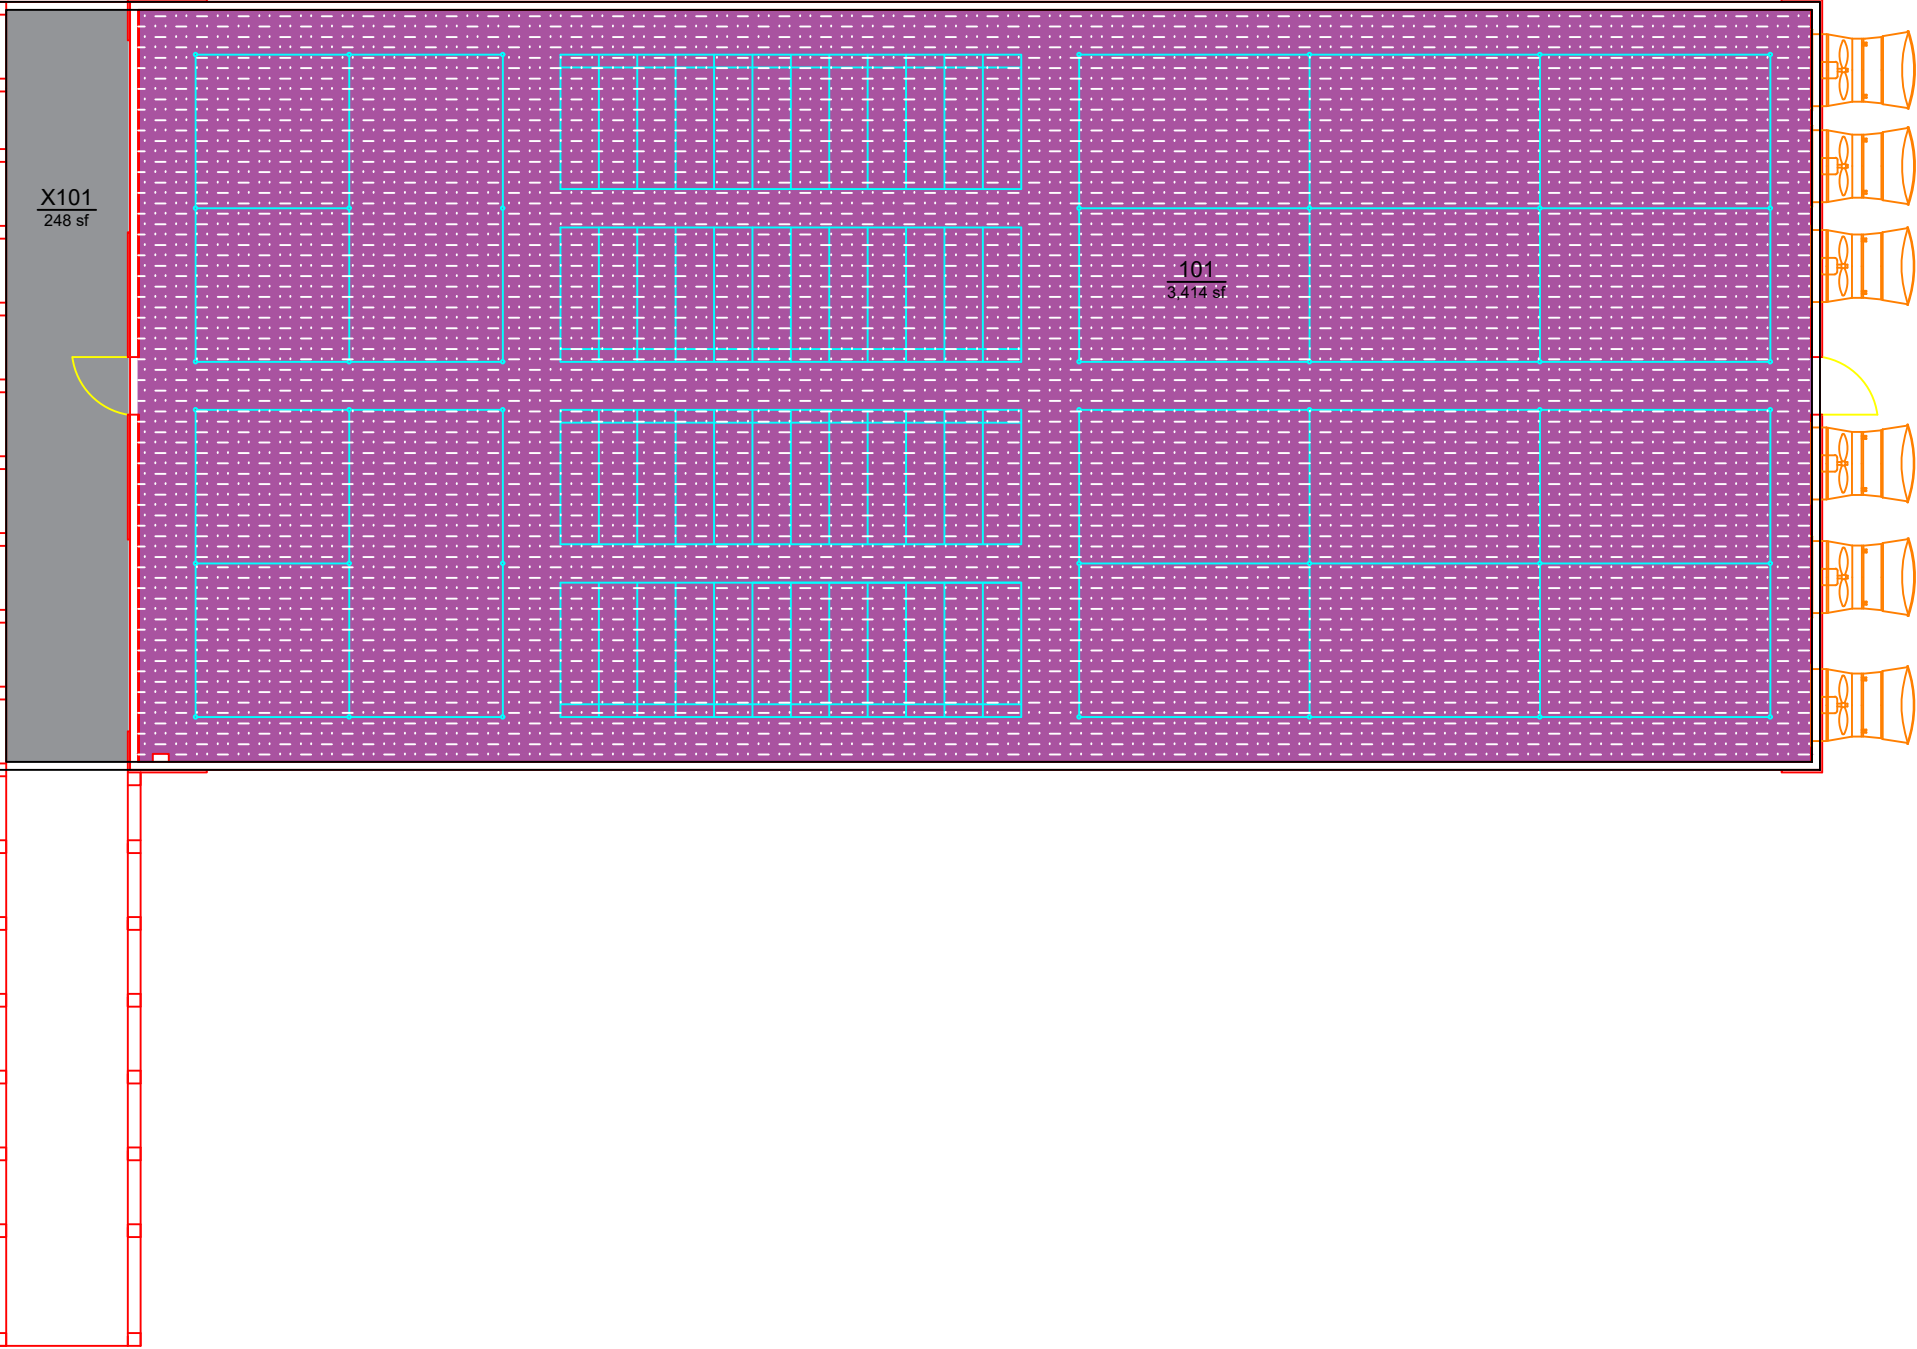


ROOM TYPE			
		AREA	QTY
<div></div>	570 - Animal Quarters	3,414	1
<div></div>	N20 - Corridor/General Circulation	248	1
TOTAL:		3,662	2
Floor Gross:		3,805	

MATCH LINE TO FARROWING/NURSERY

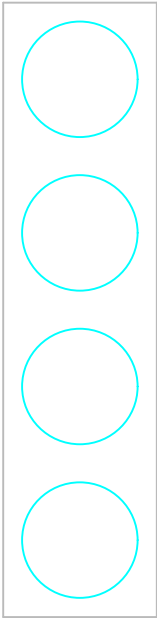

AUBURN  
UNIVERSITY

Campus Planning &  
Space Management

Facilities Management  
1161 West Samford Ave, Building 1  
Auburn, AL 36849

ROOM TYPE

# SREC: BREEDING AND GESTATION LABORATORY

LEVEL: 01

Building No.: AA\_K1907  
File Name: AA\_K1907\_01  
Last Export: 05/20/2023  
Report Created By: Amie Patterson  
Report Date: 05/19/2025