


ROOM TYPE		
	AREA	QTY
 250 - Research/Nonclass Laboratory	1,353	9
 255 - Research/Nonclass Lab Service	608	3
 N40 - Unisex Restroom	49	1
TOTAL:	2,010	13
Floor Gross:	2,153	

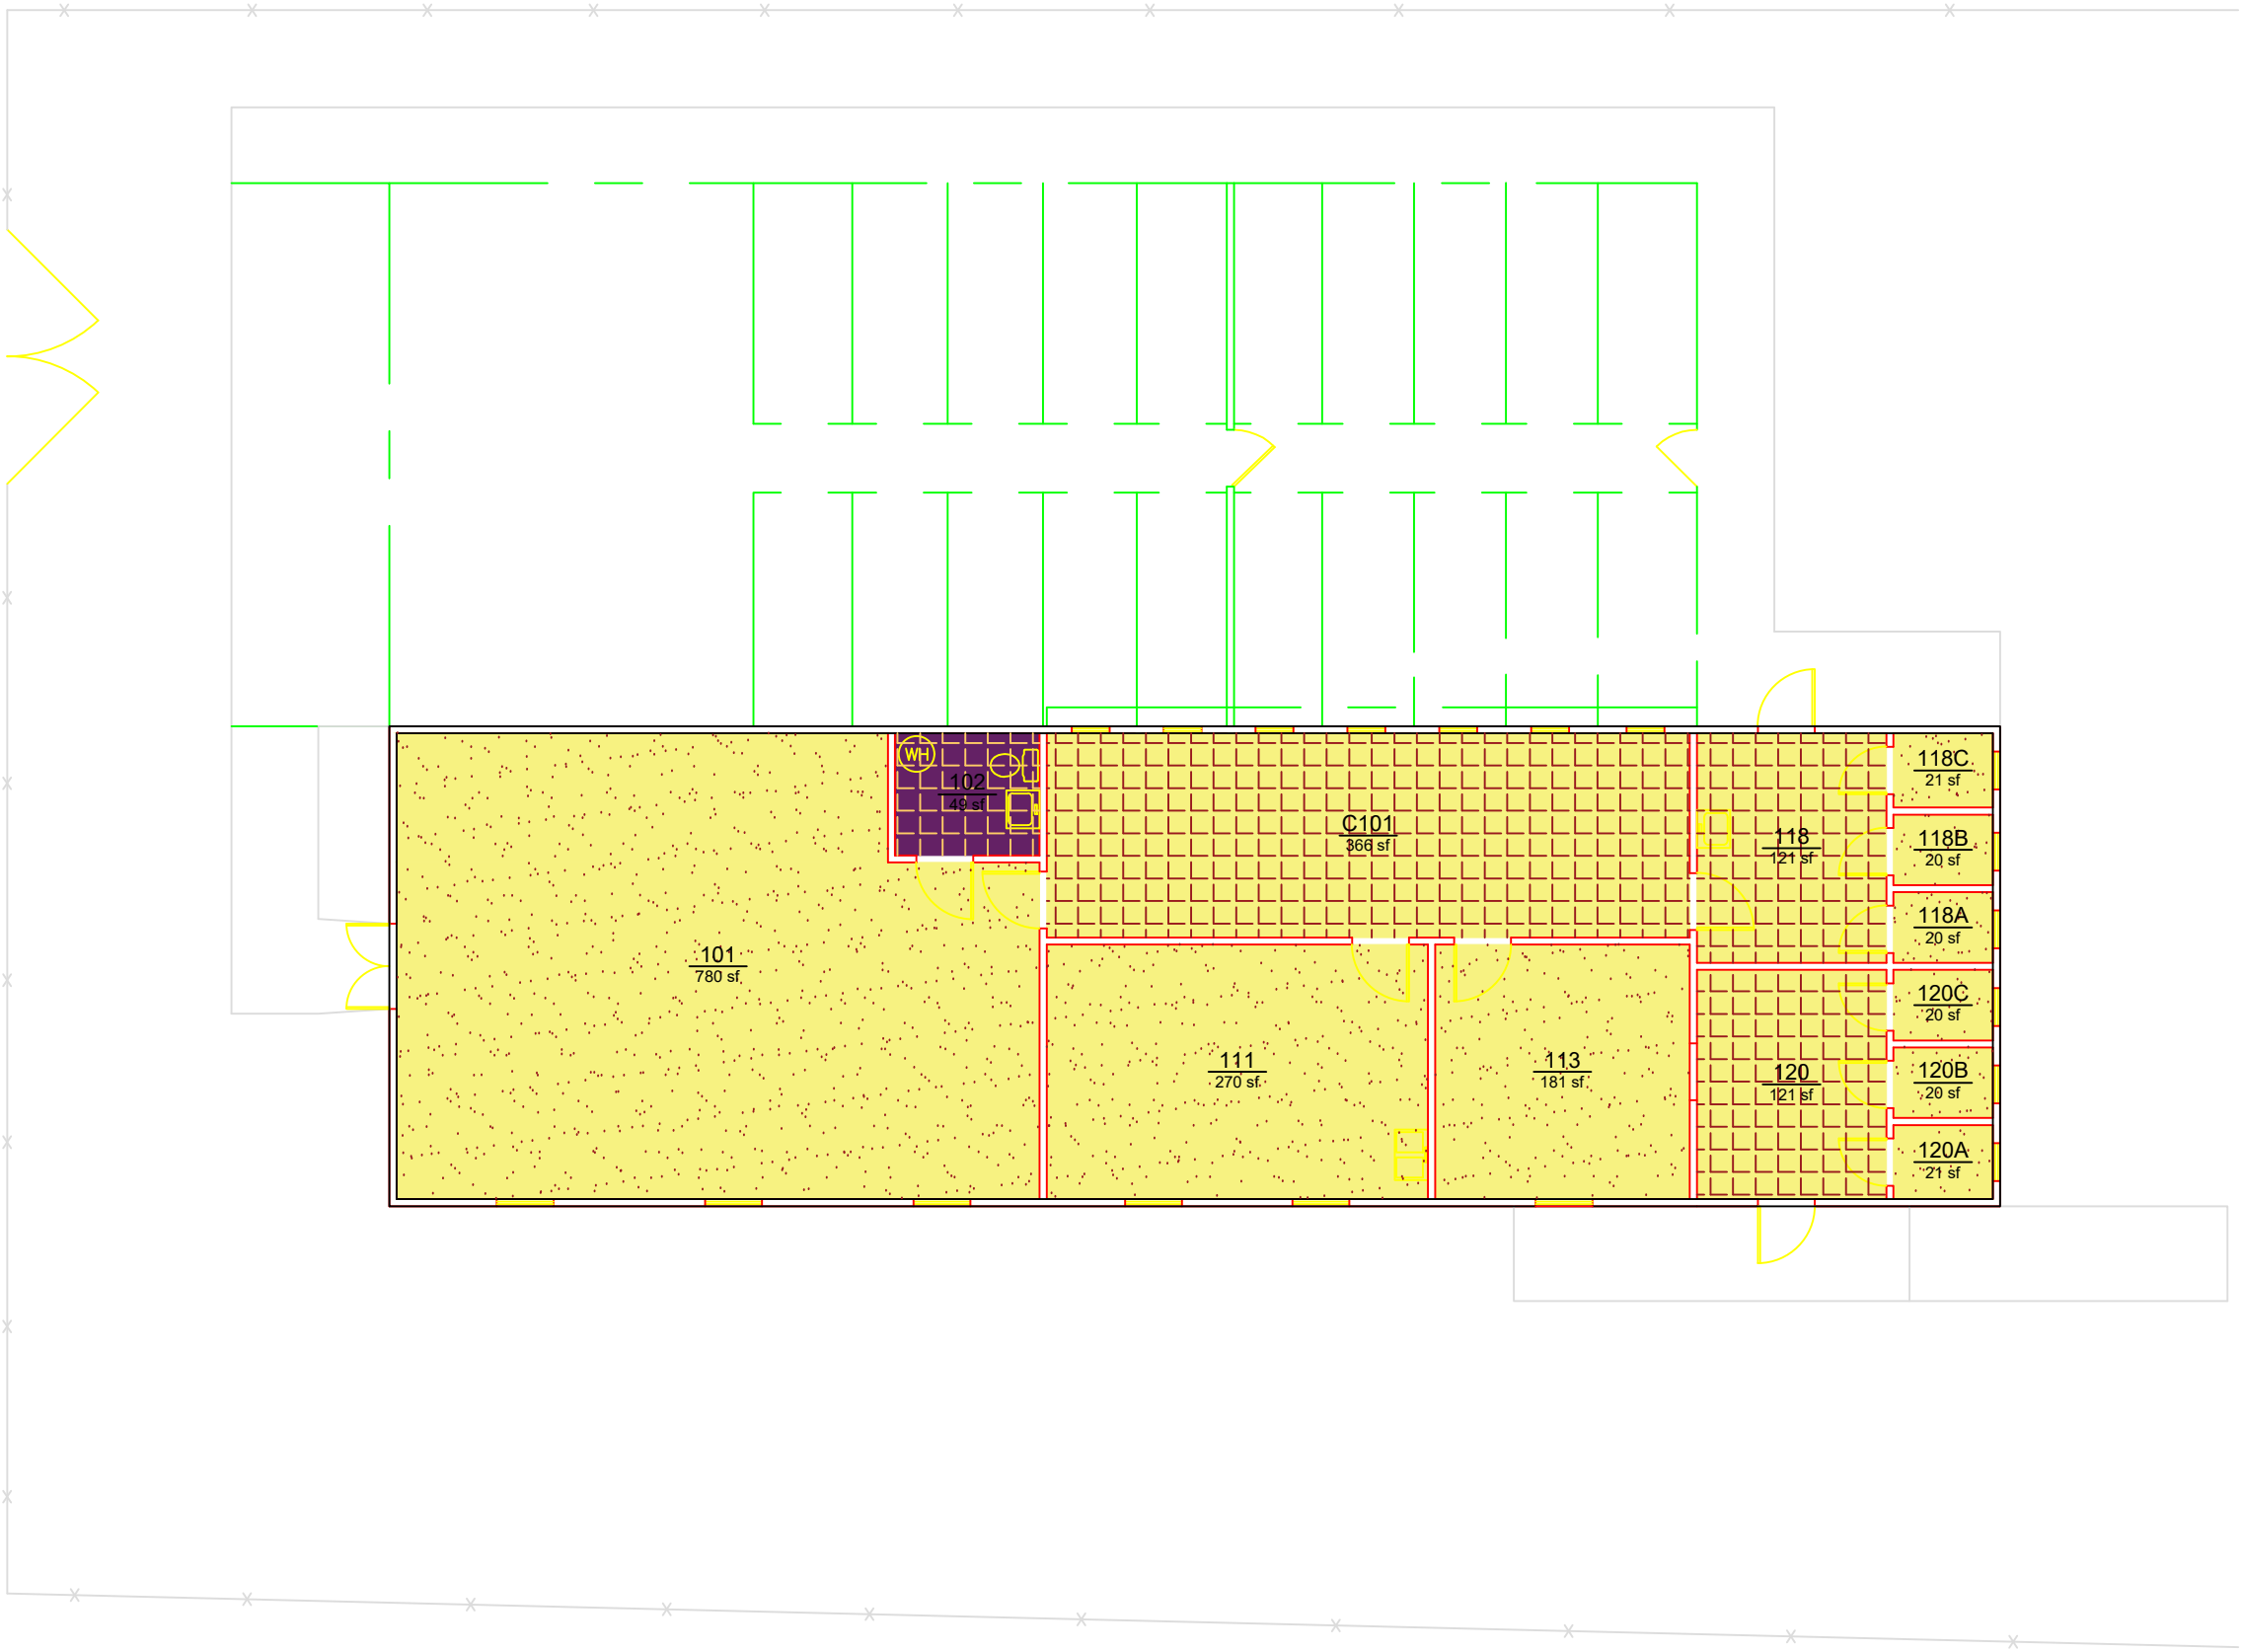

AUBURN
UNIVERSITY

**Campus Planning &
Space Management**

Facilities Management
1161 West Samford Ave, Building 1
Auburn, AL 36849

ROOM TYPE
AVIARY RESEARCH LABORATORY 1
LEVEL: 01

Building No.: AA_L0804
File Name: AA_L0804_01
Last Export: 05/24/2023
Report Created By: Amie Patterson
Report Date: 05/20/2025