




ROOM TYPE		
	AREA	QTY
060 - Alteration or Conversion Area	2,356	12
N20 - Corridor/General Circulation	285	3
N22 - Interior Stairs/ Interior Ramp	388	2
N26 - Exterior Balcony / Patio	849	2
N31 - Mechanical/ HVAC Room	60	1
N32 - Electrical/ Power Room	61	1
N41 - Men's Restroom	192	1
N42 - Women's Restroom	179	1
TOTAL:	4,370	23
Floor Gross:	5,022	

FIRST FLOOR

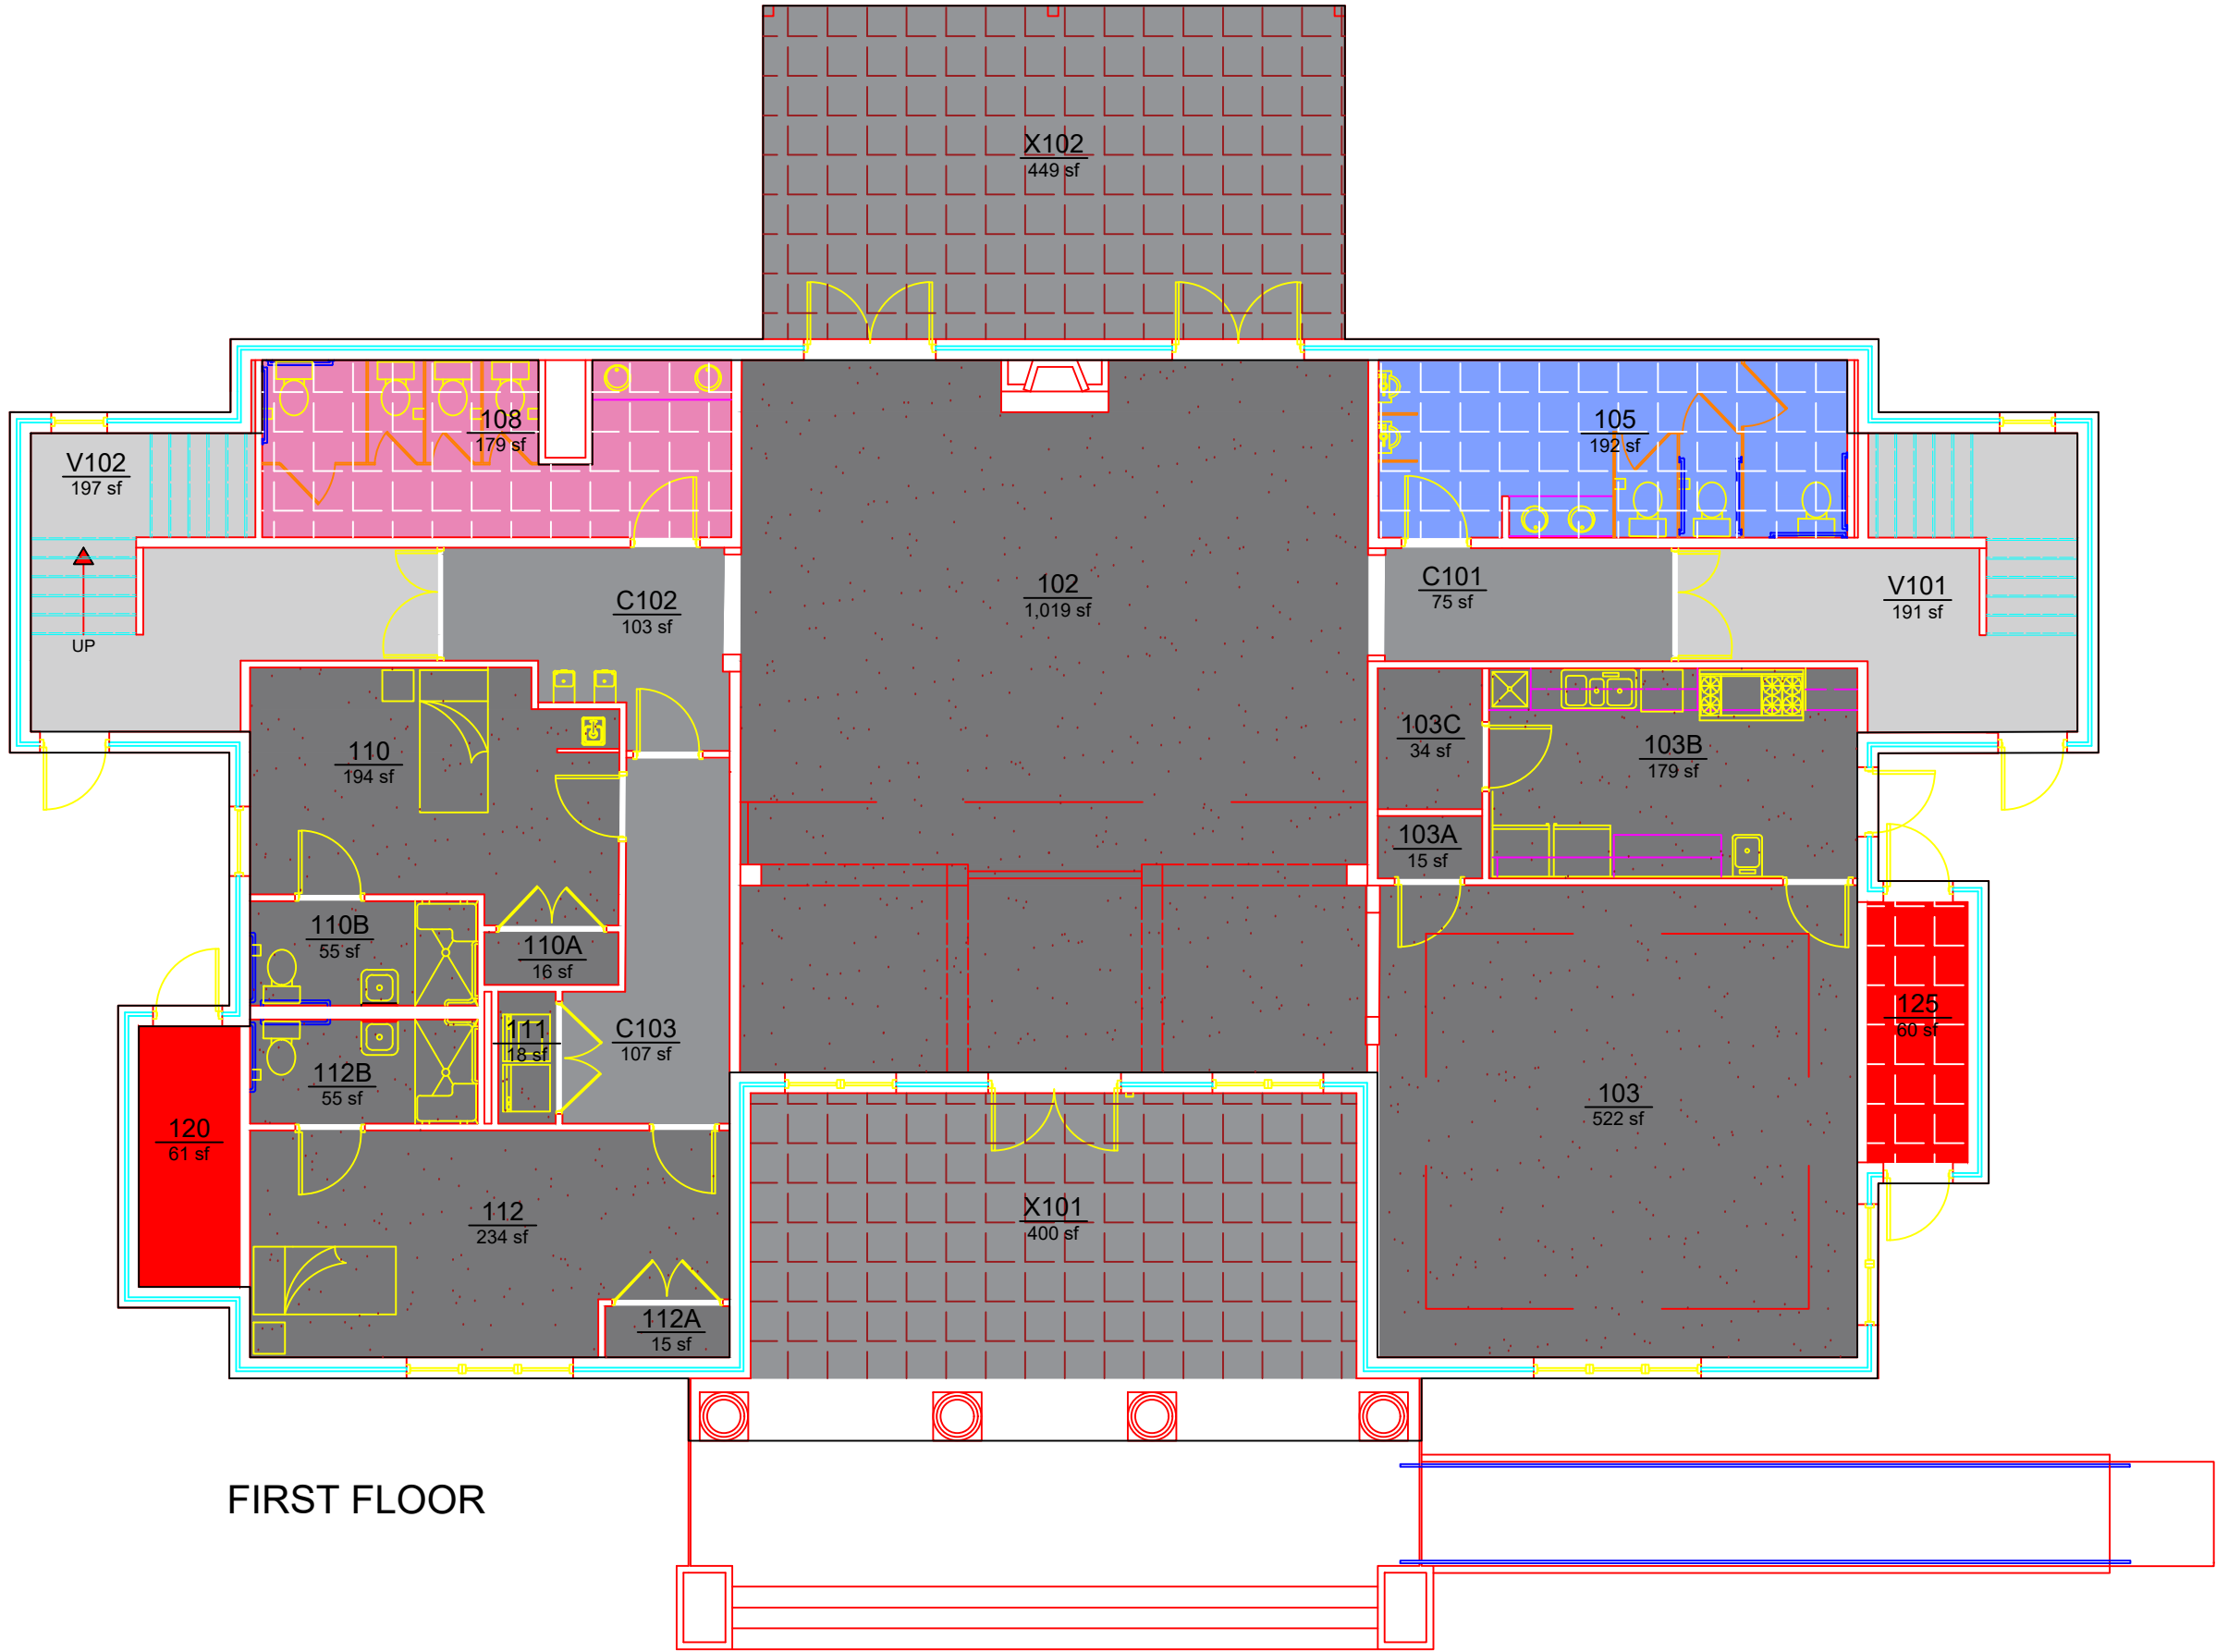

Campus Planning &
Space Management
Facilities Management
1161 West Samford Ave, Building 1
Auburn, AL 36849

ROOM TYPE
941 LEM MORRISON DRIVE
LEVEL: 01

Building No.: AA_L0901
File Name: AA_L0901_01
Last Export: 03/25/2025
Report Created By: Amie Patterson
Report Date: 05/20/2025