


ROOM TYPE			
	060 - Alteration or Conversion Area	AREA	QTY
		3,647	27
	N22 - Interior Stairs/ Interior Ramp	262	2
	TOTAL:	3,909	29
Floor Gross:		4,541	

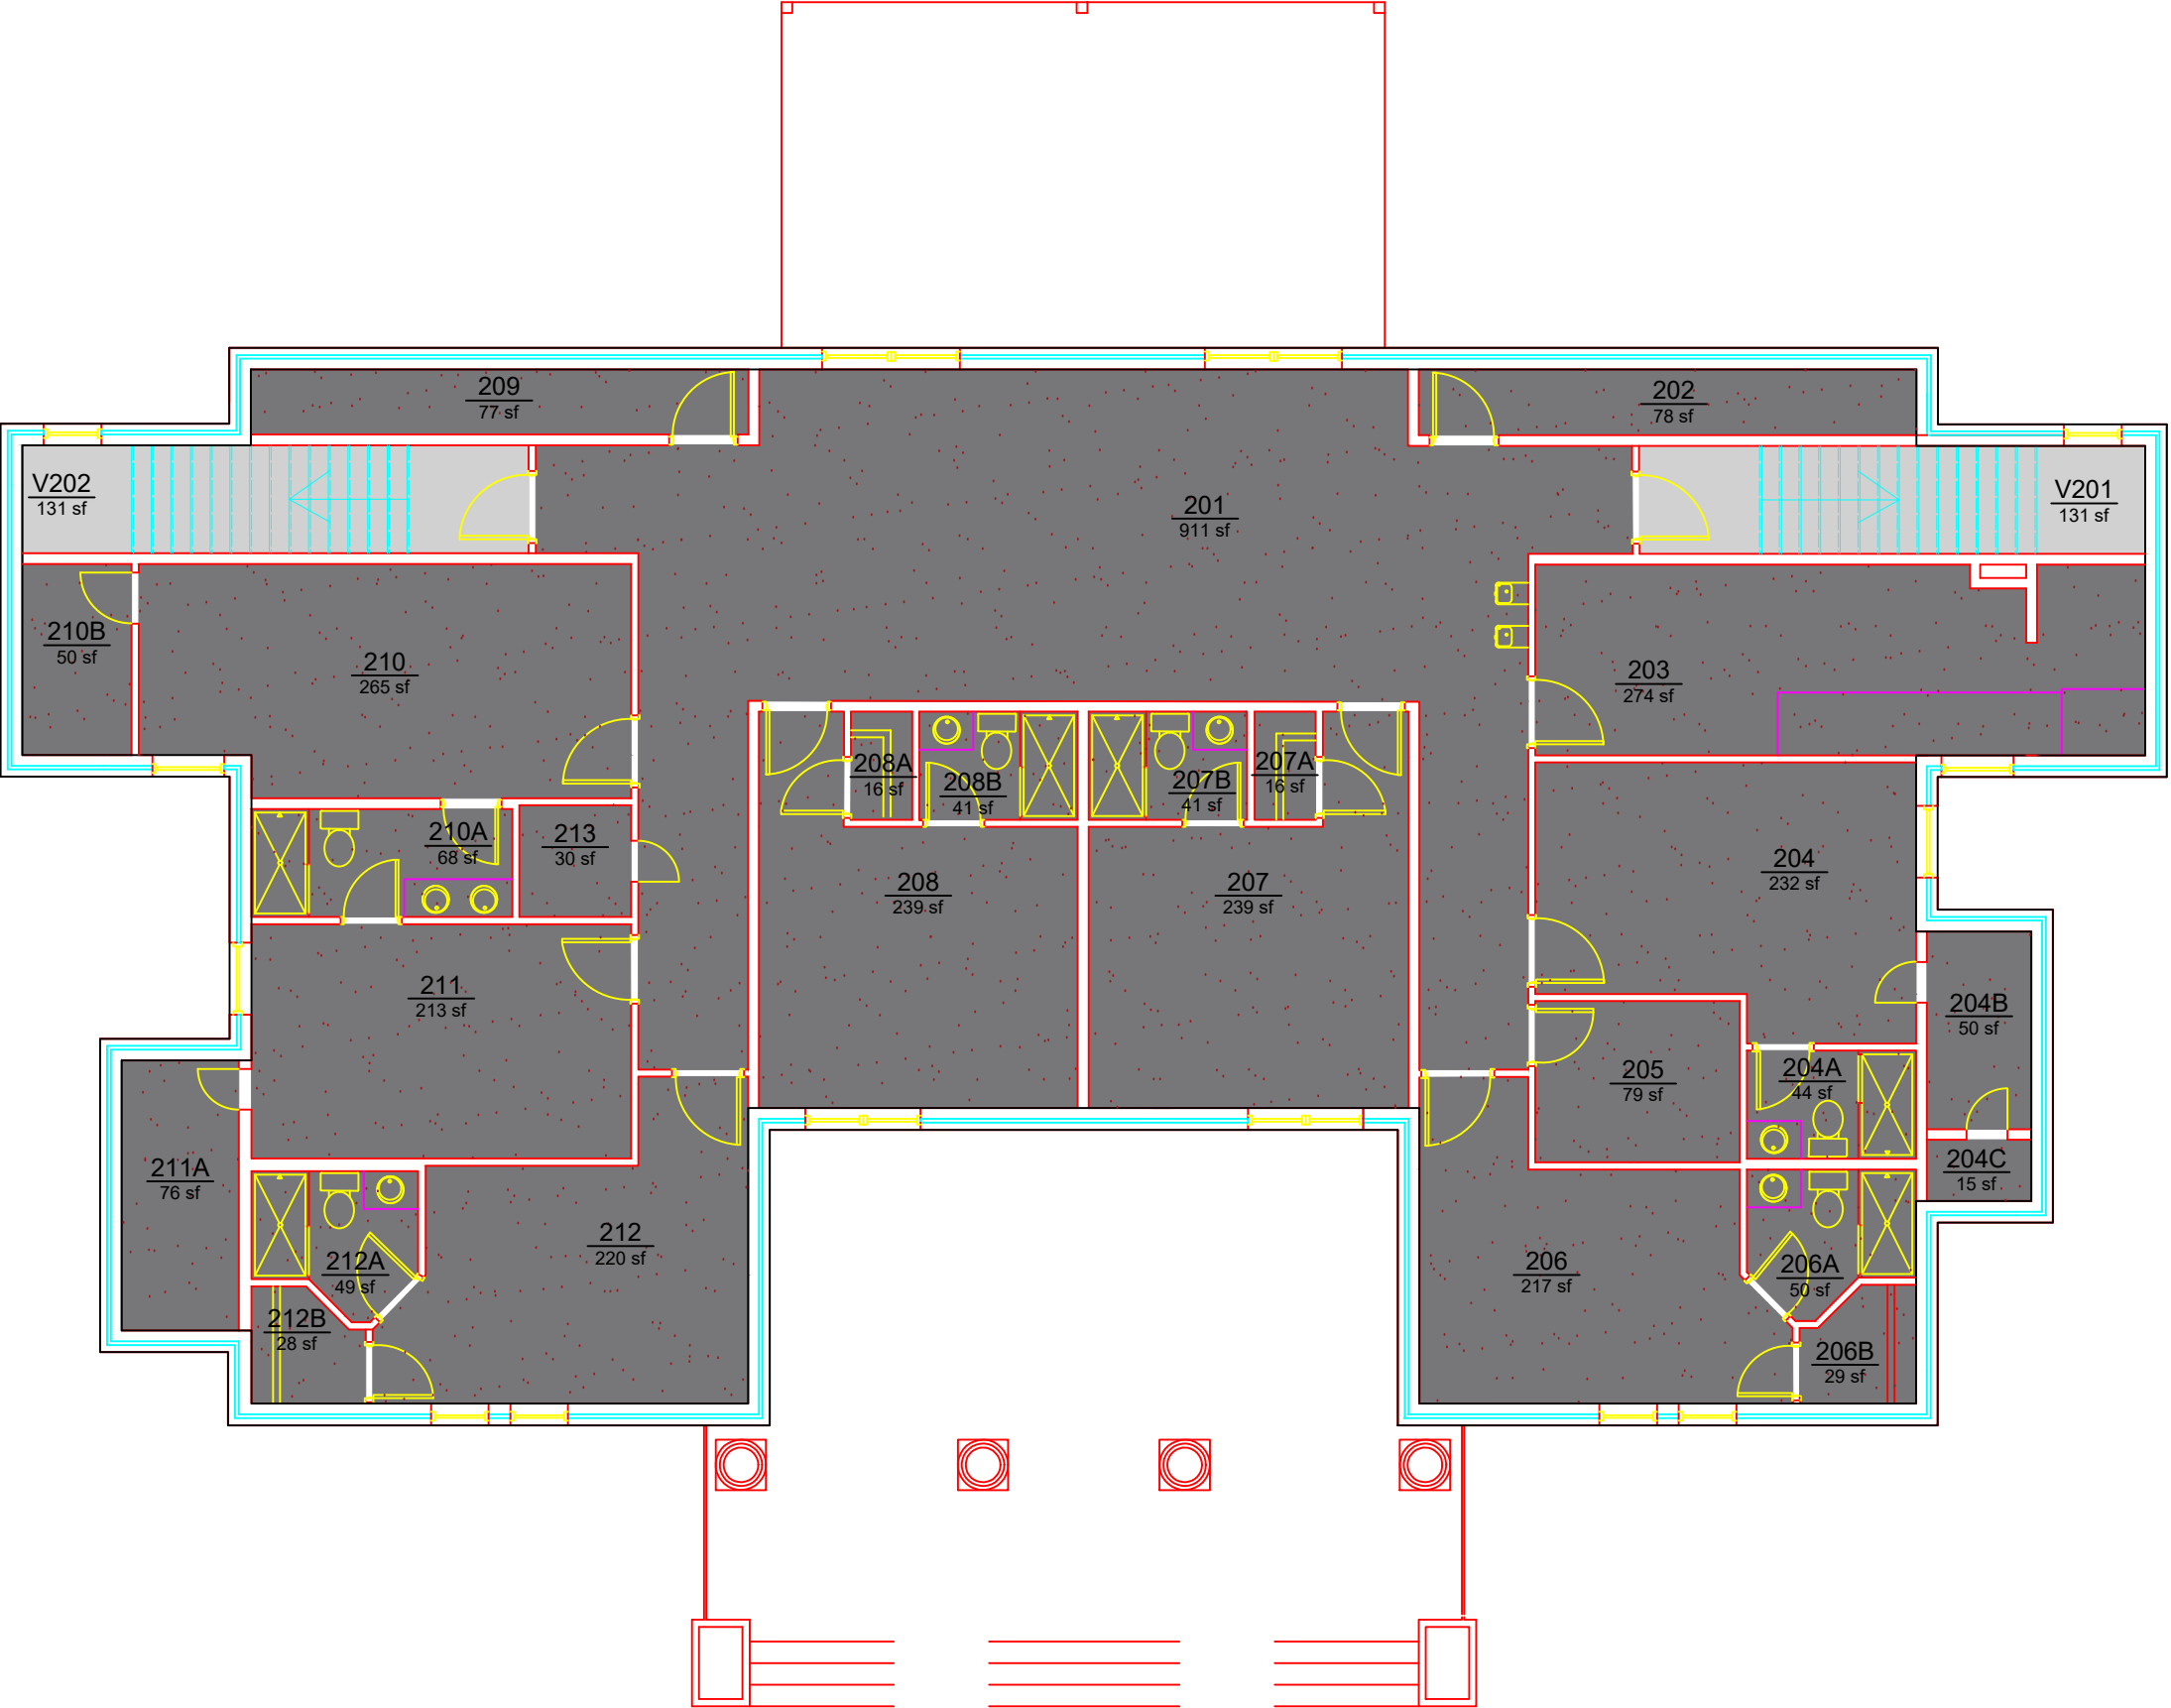

Campus Planning &
Space Management
Facilities Management
1161 West Samford Ave, Building 1
Auburn, AL 36849

ROOM TYPE
941 LEM MORRISON DRIVE
LEVEL: 02

Building No.: AA_L0901
File Name: AA_L0901_02
Last Export: 03/11/2025
Report Created By: Amie Patterson
Report Date: 05/20/2025