




AUBURN
UNIVERSITY

Campus Planning &
Space Management
Facilities Management
1161 West Samford Ave, Building 1
Auburn, AL 36849

ROOM TYPE
103 HEMLOCK DRIVE
LEVEL: 01

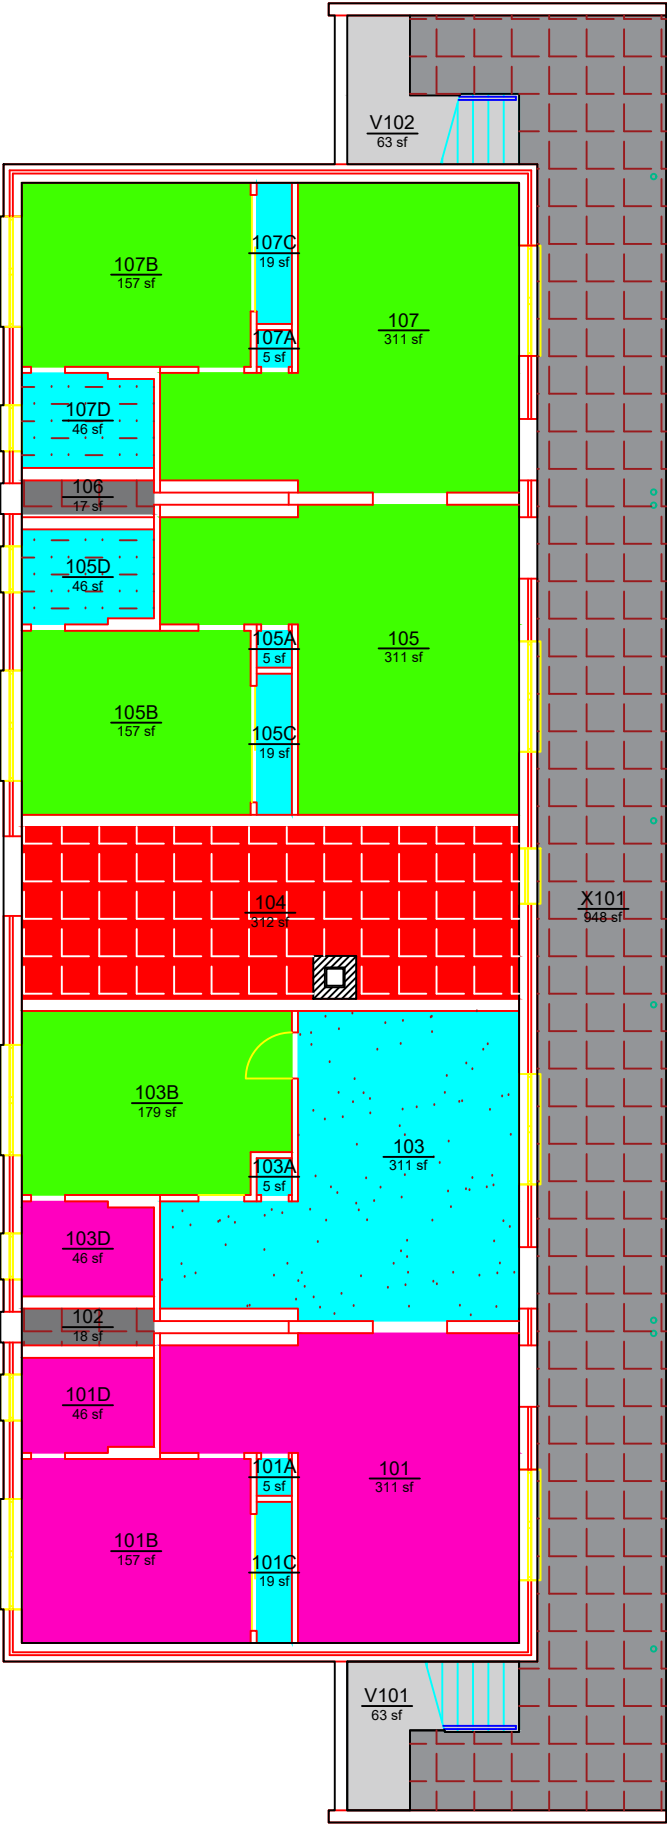

ROOM TYPE		
	AREA	QTY
311 - Office	1,115	5
320 - Office Service - Closet/File/Supplies	77	7
322 - Office Service - Breakroom/Kitchenette	311	1
323 - Office Service - Private Restroom	92	2
780 - Unit Storage	560	4
N23 - Exterior Stairs/ Exterior Ramp	126	2
N26 - Exterior Balcony / Patio	948	1
N31 - Mechanical/ HVAC Room	312	1
N50 - Other Void / Non-Accessible Areas	35	2
TOTAL:	3,576	25
Floor Gross:	4,113	

Building No.:	AA M0304
File Name:	AA M0304 01
Last Export:	05/24/2023
Report Created By:	Amie Patterson
Report Date:	05/20/2025