


ROOM TYPE			
	255 - Research/Nonclass Lab Service	AREA 875	QTY 2
	720 - Noninstructional Shop	1,972	1
	N22 - Interior Stairs/ Interior Ramp	57	1
TOTAL:		2,904	4
Floor Gross:		3,153	

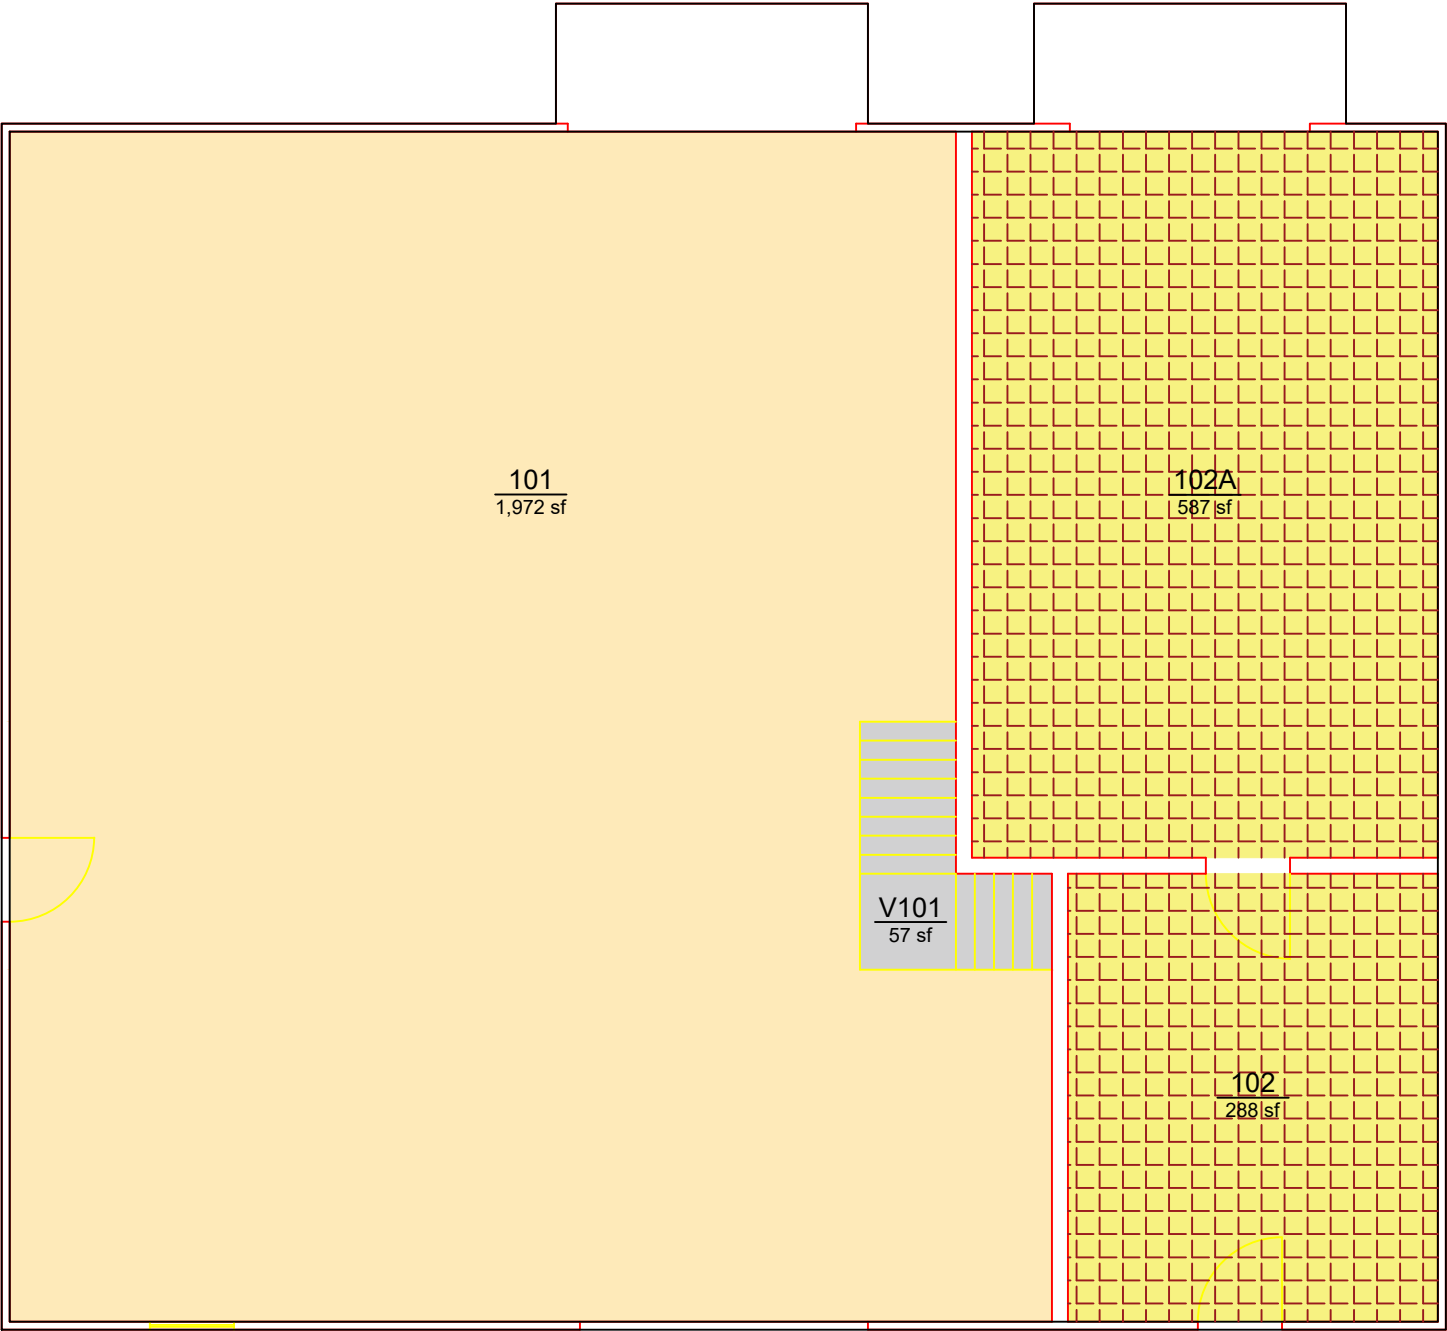

AUBURN
UNIVERSITY

Campus Planning &
Space Management

Facilities Management
1161 West Samford Ave, Building 1
Auburn, AL 36849

ROOM TYPE

TURFGRASS: STORAGE AND UTILITY BUILDING

LEVEL: 01

Building No.: AA_M2201
File Name: AA_M2201_01
Last Export: 05/20/2023
Report Created By: Amie Patterson
Report Date: 05/20/2025