


ROOM TYPE		
	N22 - Office Service - Breakroom/Kitchenette	190 1
	N20 - Conference Room	975 1
	N19 - Recreation Service	3,251 8
	N10 - Custodial/Janitorial	73 1
	N26 - Exterior Balcony / Patio	3,138 3
	N31 - Mechanical/HVAC Room	217 1
	N32 - Electrical Power Room	120 1
	N33 - Telecomm Equipment Closet	91 1
	N41 - Men's Restroom	169 1
	N42 - Women's Restroom	168 1
TOTAL:	8,392	19
	Floor Gross:	9,191

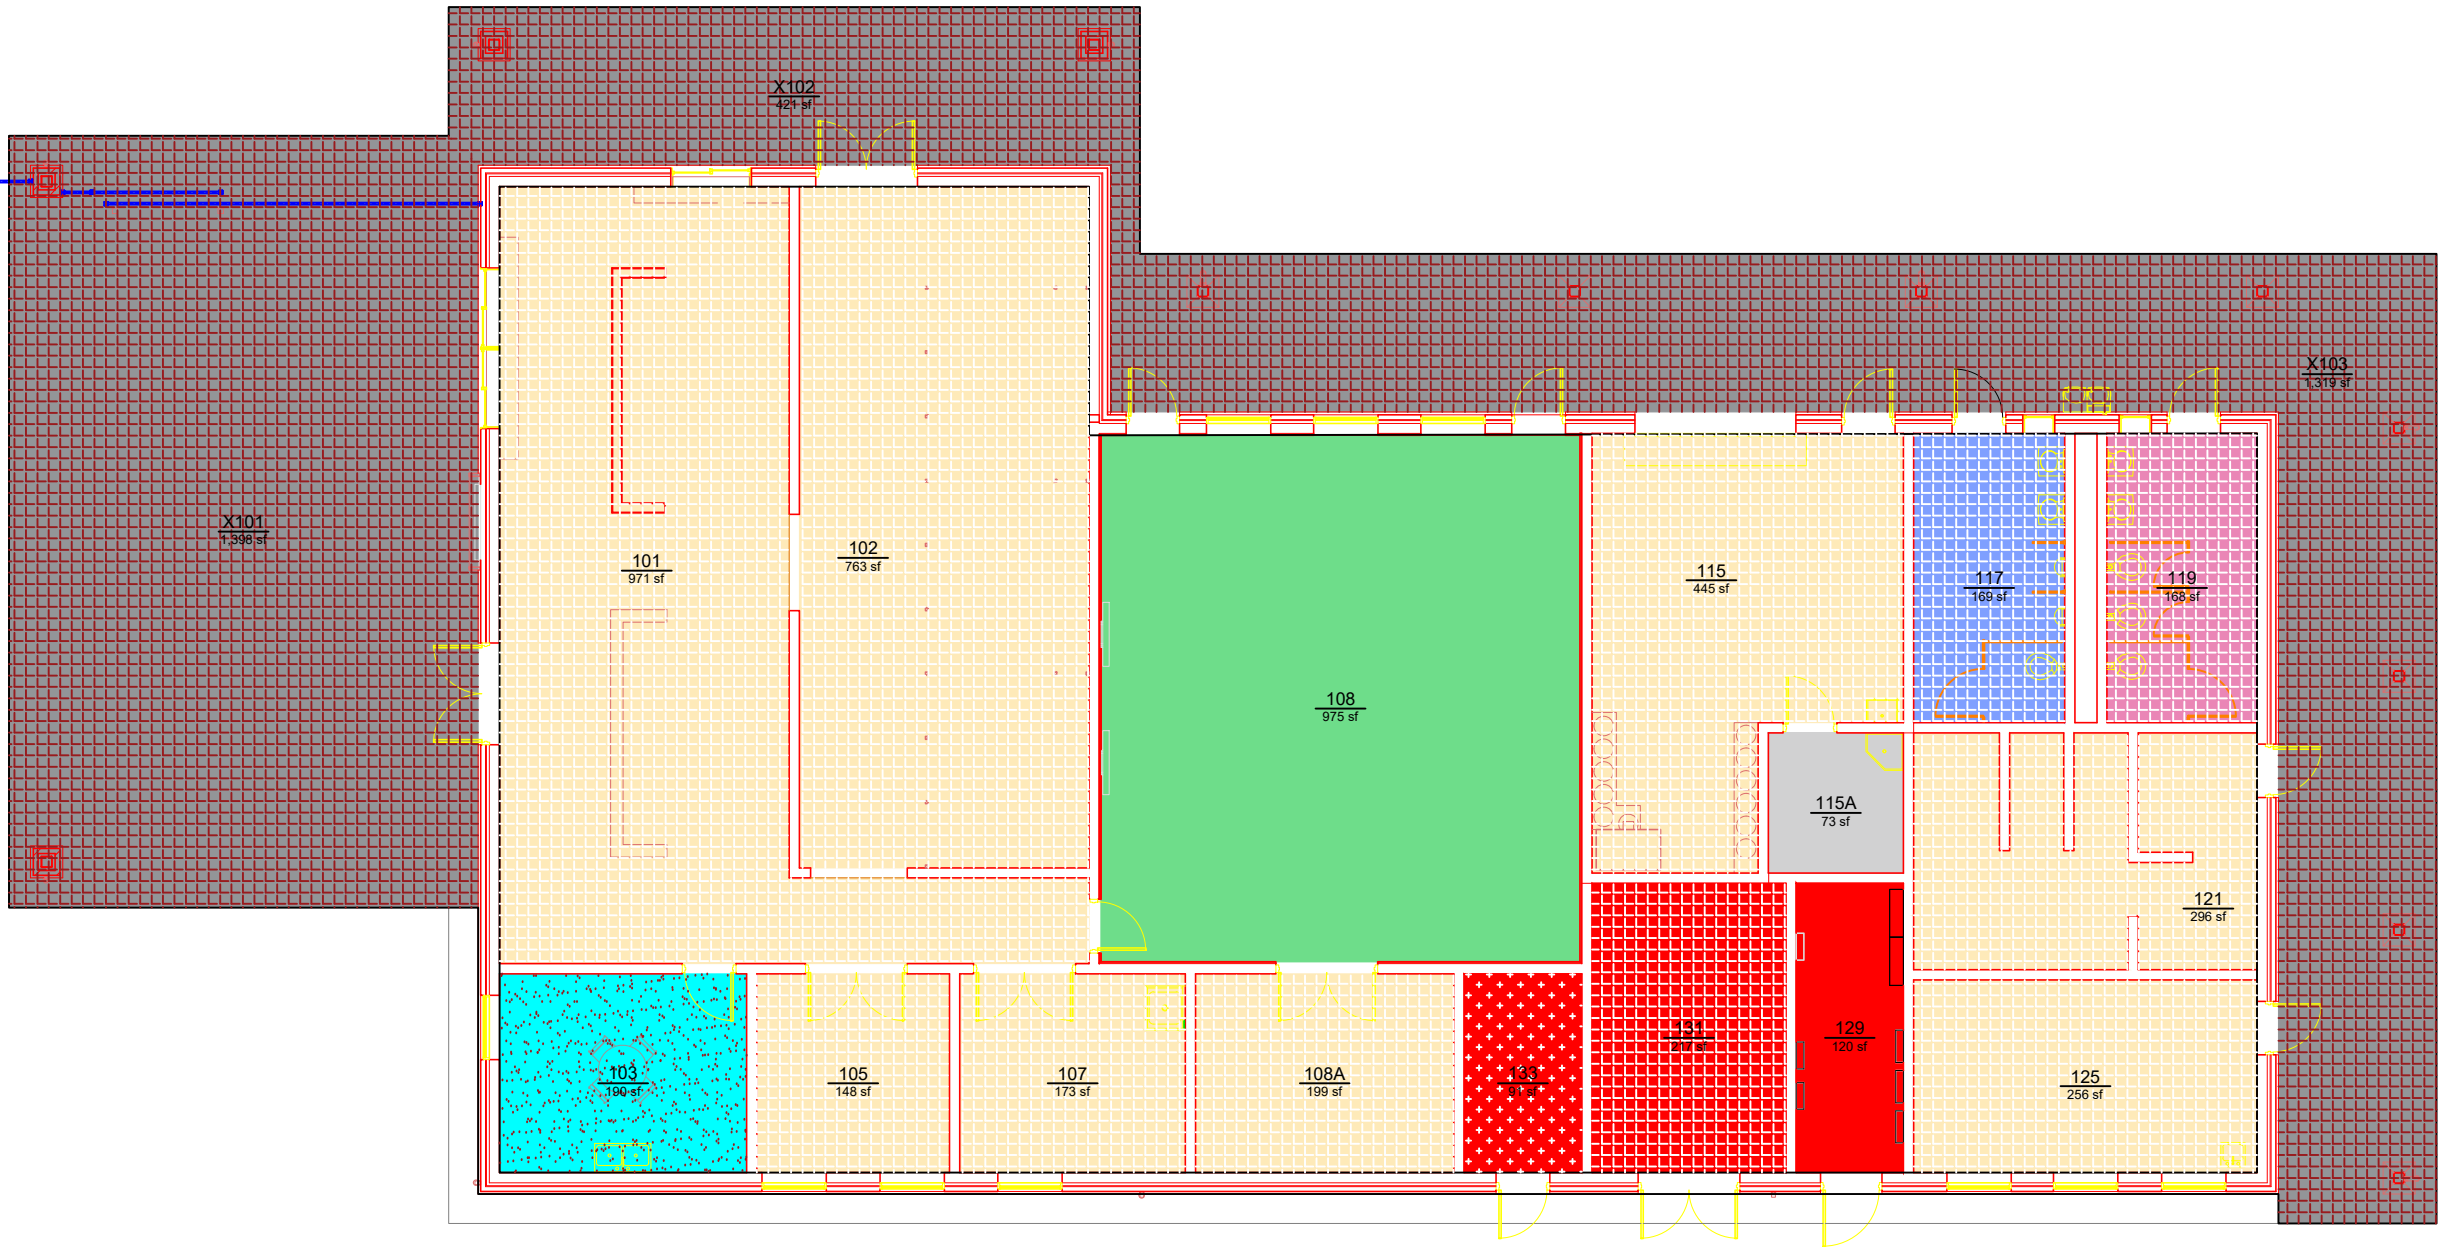

AUBURN
UNIVERSITY

Campus Planning &
Space Management
Facilities Management
1161 West Samford Ave, Building 1
Auburn, AL 36849

ROOM TYPE
SPORTSPLEX: FIELD HOUSE
LEVEL: 01

Building No.: AA N1202
File Name: AA N1202_01
Last Export: 05/24/2023
Report Created By: Amie Patterson
Report Date: 05/20/2025