


ROOM TYPE			
	010 - Recreation Service	4,276	1
TOTAL:		4,276	1
Floor Group:		4,276	

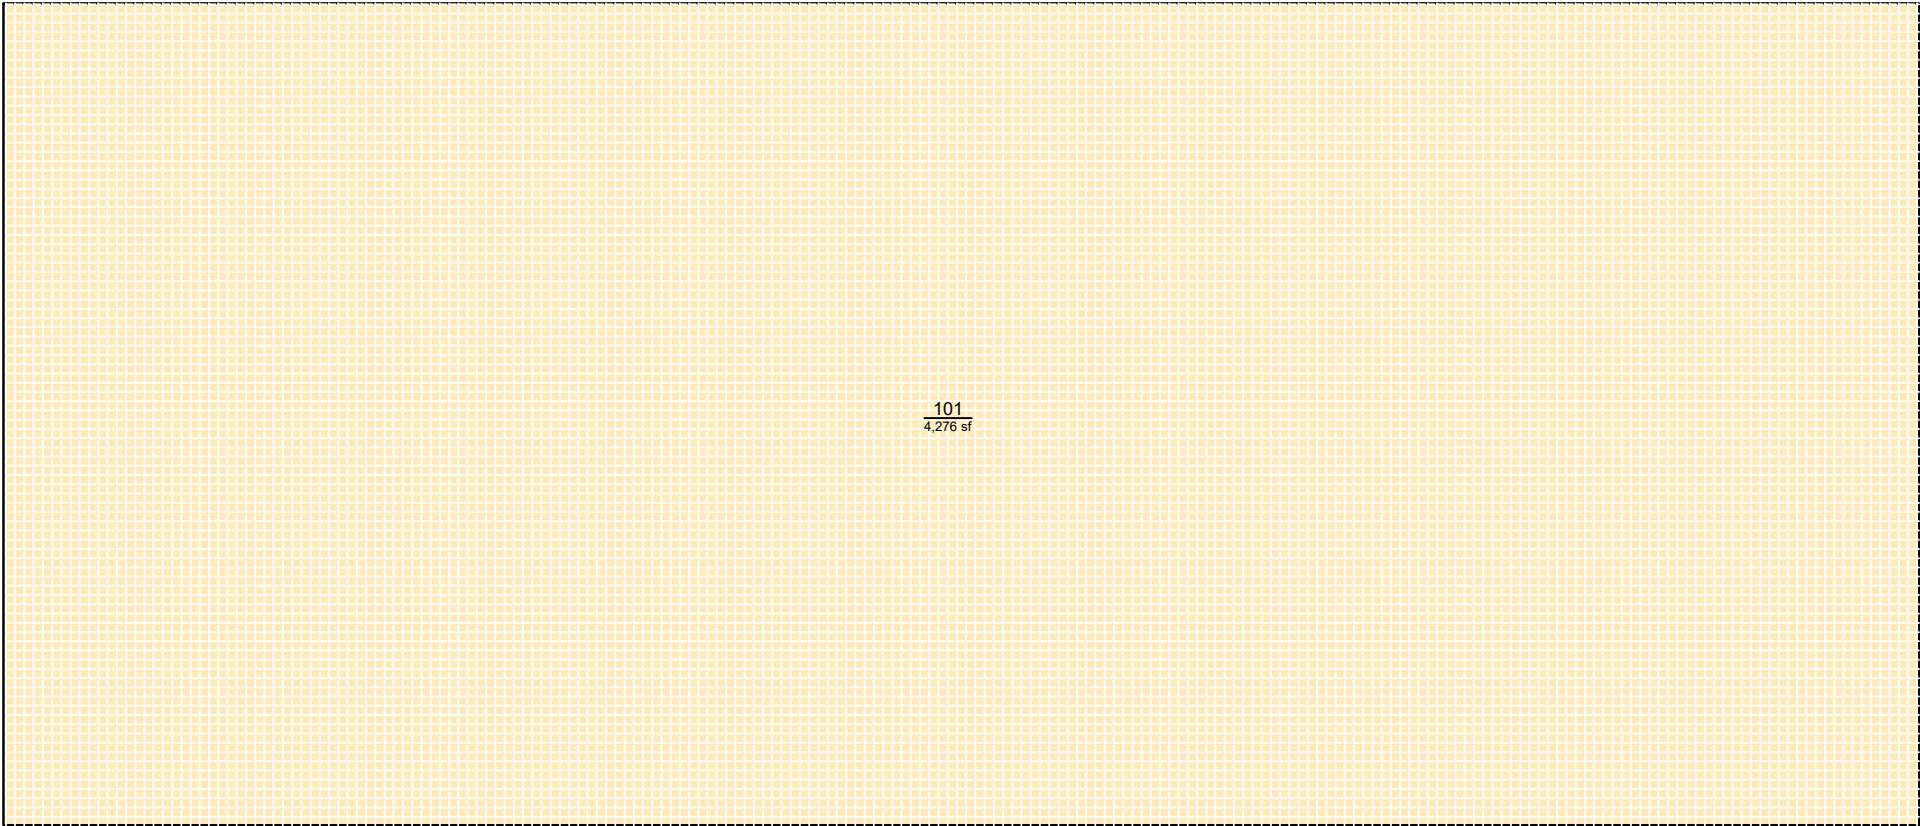

AUBURN
UNIVERSITY

Campus Planning &
Space Management

Facilities Management
1161 West Samford Ave, Building 1
Auburn, AL 36849

ROOM TYPE

SPORTSPLEX: MAINTENANCE POLE BARN

LEVEL: 01

Building No.: AA P1301

File Name: AA P1301_01

Last Export: 06/04/2023

Report Created By: Amie Patterson

Report Date: 05/20/2025