


ROOM TYPE									
	AREA	QTY		AREA	QTY		AREA	QTY	
212 - Instructional Laboratory - Complex/Dry	553	1	N10 - Custodial/Janitorial	88	1	N41 - Men's Restroom	143	1	
250 - Research/Nonclass Laboratory	4,354	5	N20 - Corridor/General Circulation	2,087	8	N42 - Women's Restroom	143	1	
255 - Research/Nonclass Lab Service	610	6	N21 - Elevator	156	2	TOTAL:	16,463	46	
311 - Office	433	3	N22 - Interior Stairs/ Interior Ramp	506	2	Floor Gross:	18,286		
313 - Office - Shared	575	1	N24 - Lobby / Vestibule / Entry	315	1				
320 - Office Service - Closet/File/Supplies	131	1	N26 - Exterior Balcony / Patio	2,161	1				
540 - Clinic	2,612	3	N31 - Mechanical/ HVAC Room	702	2				
545 - Clinic Service	285	3	N32 - Electrical/ Power Room	609	4				

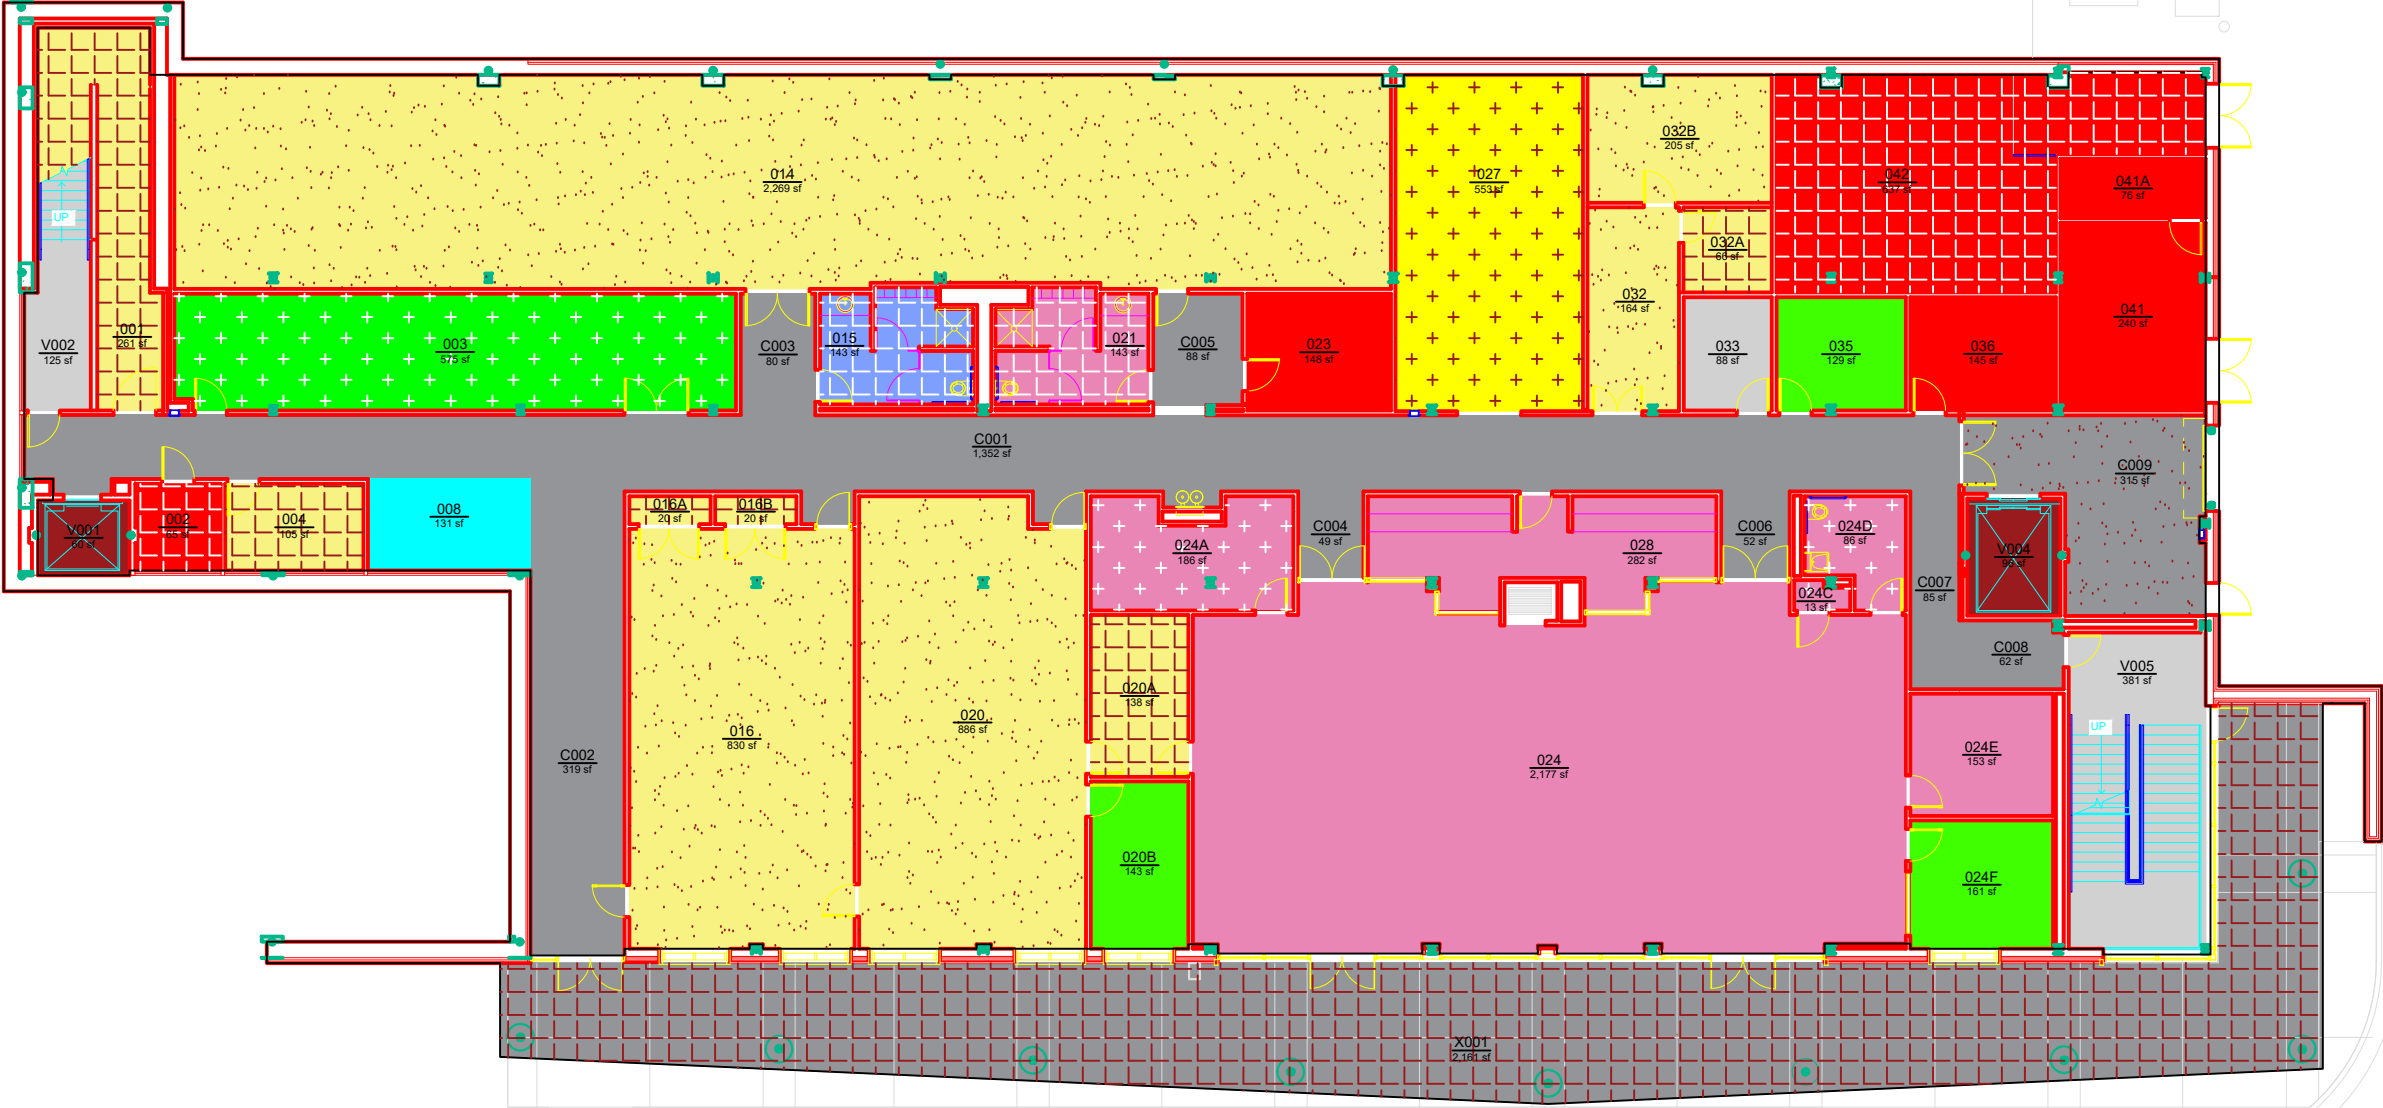

Campus Planning &
Space Management
Facilities Management
1161 West Samford Ave, Building 1
Auburn, AL 36849

ROOM TYPE
KINESIOLOGY BUILDING
LEVEL: G1

Building No.: AA Q0609
File Name: AA Q0609_G1
Last Export: 03/20/2024
Report Created By: Amie Patterson
Report Date: 05/16/2025