




AUBURN
UNIVERSITY

Campus Planning &
Space Management
Facilities Management
1161 West Samford Ave, Building 1
Auburn, AL 36849

ROOM TYPE
WOLTOSZ FOOTBALL PERFORMANCE CENTER
LEVEL: 01

Building No.: AA Q0802
File Name: AA Q0802_01
Last Export: 05/31/2023
Report Created By: Amie Patterson
Report Date: 05/20/2025

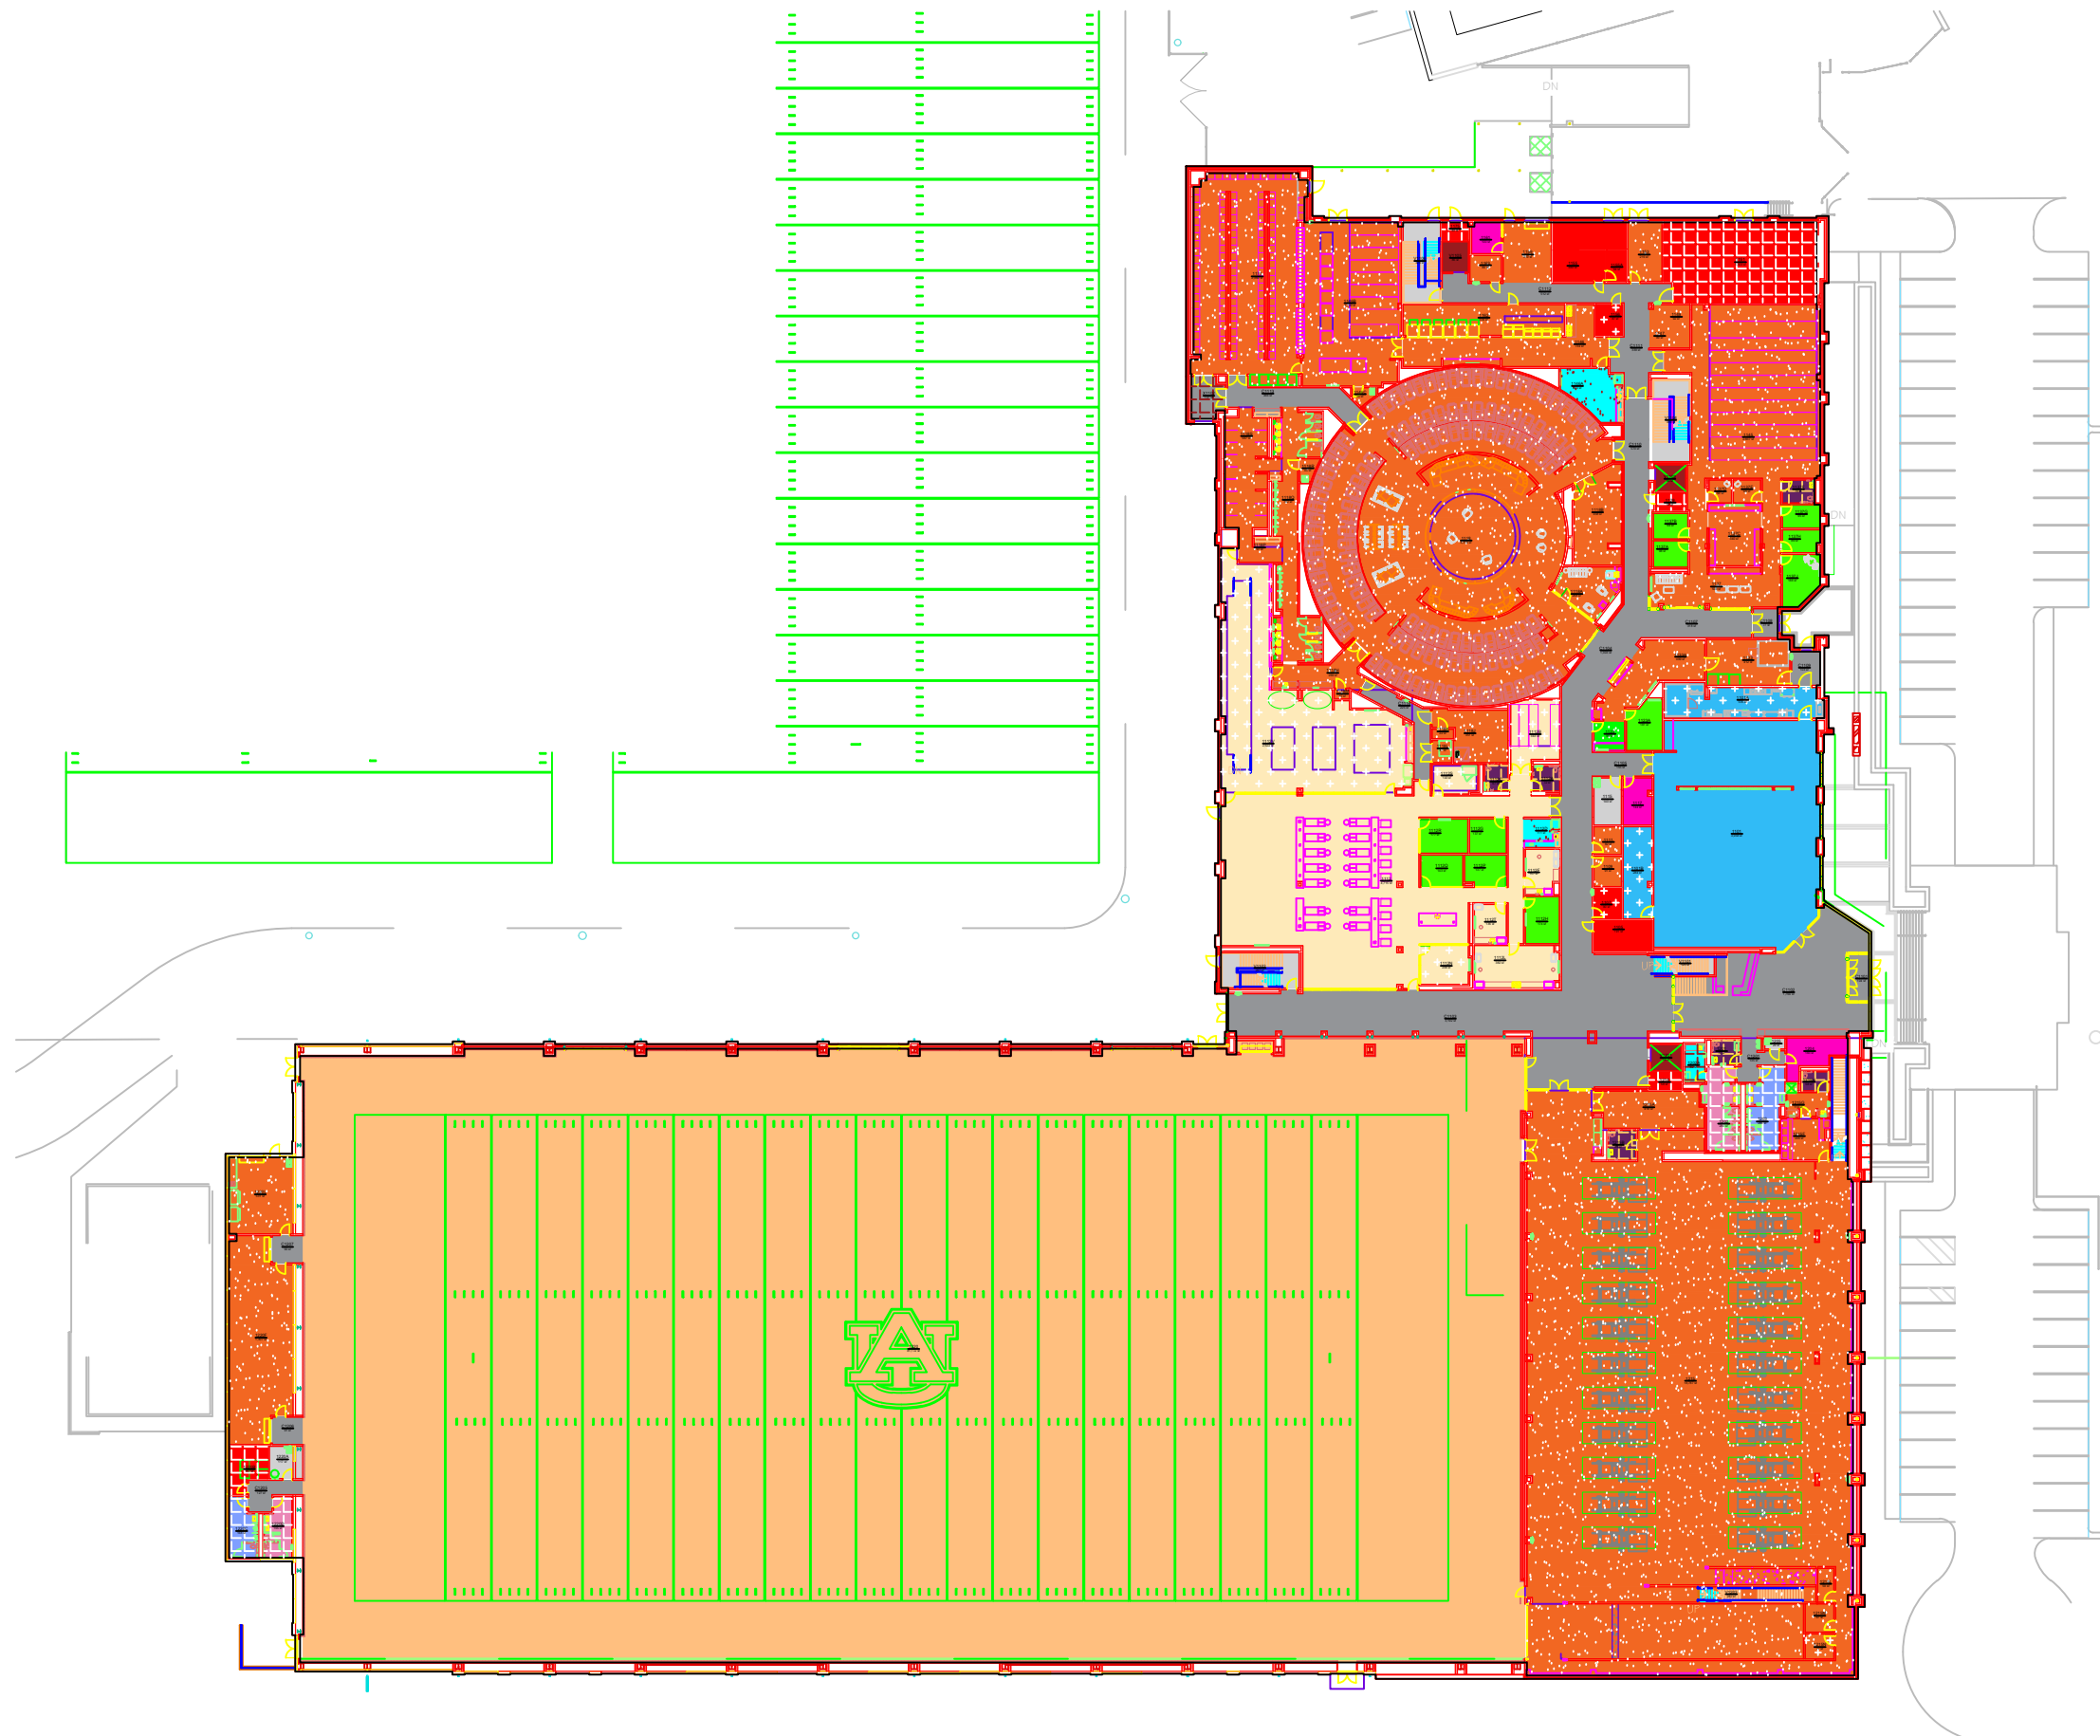

ROOM TYPE		
	AREA	QTY
311 - Office	1,513	11
312 - Office - Open	99	1
322 - Office Service - Breakroom/Kitchenette	384	2
324 - Office Service - Consulting/Privatey Room	82	1
520 - Athletic/Physical Education	81,172	1
525 - Athletic/Physical Education Service	43,850	39
680 - Meeting Room	3,958	1
685 - Meeting Room Service	819	2
780 - Unit Storage	427	3
850 - Treatment/Examination Clinic	5,390	4
855 - Treatment/Examination Clinic Service	3,314	4
N10 - Custodial/Janitorial	281	3
N20 - Corridor/General Circulation	9,471	17
N21 - Elevator	258	3
N22 - Interior Stairs/ Interior Ramp	1,361	5
N26 - Exterior Balcony / Patio	137	1
N31 - Mechanical/ HVAC Room	1,633	5
N32 - Electrical/ Power Room	638	3
N33 - Telecomm Equipment Closet	254	3
N40 - Unisex Restroom	437	6
N41 - Men's Restroom	454	2
N42 - Women's Restroom	455	2
TOTAL:	156,387	119
Floor Gross:	166,650	