


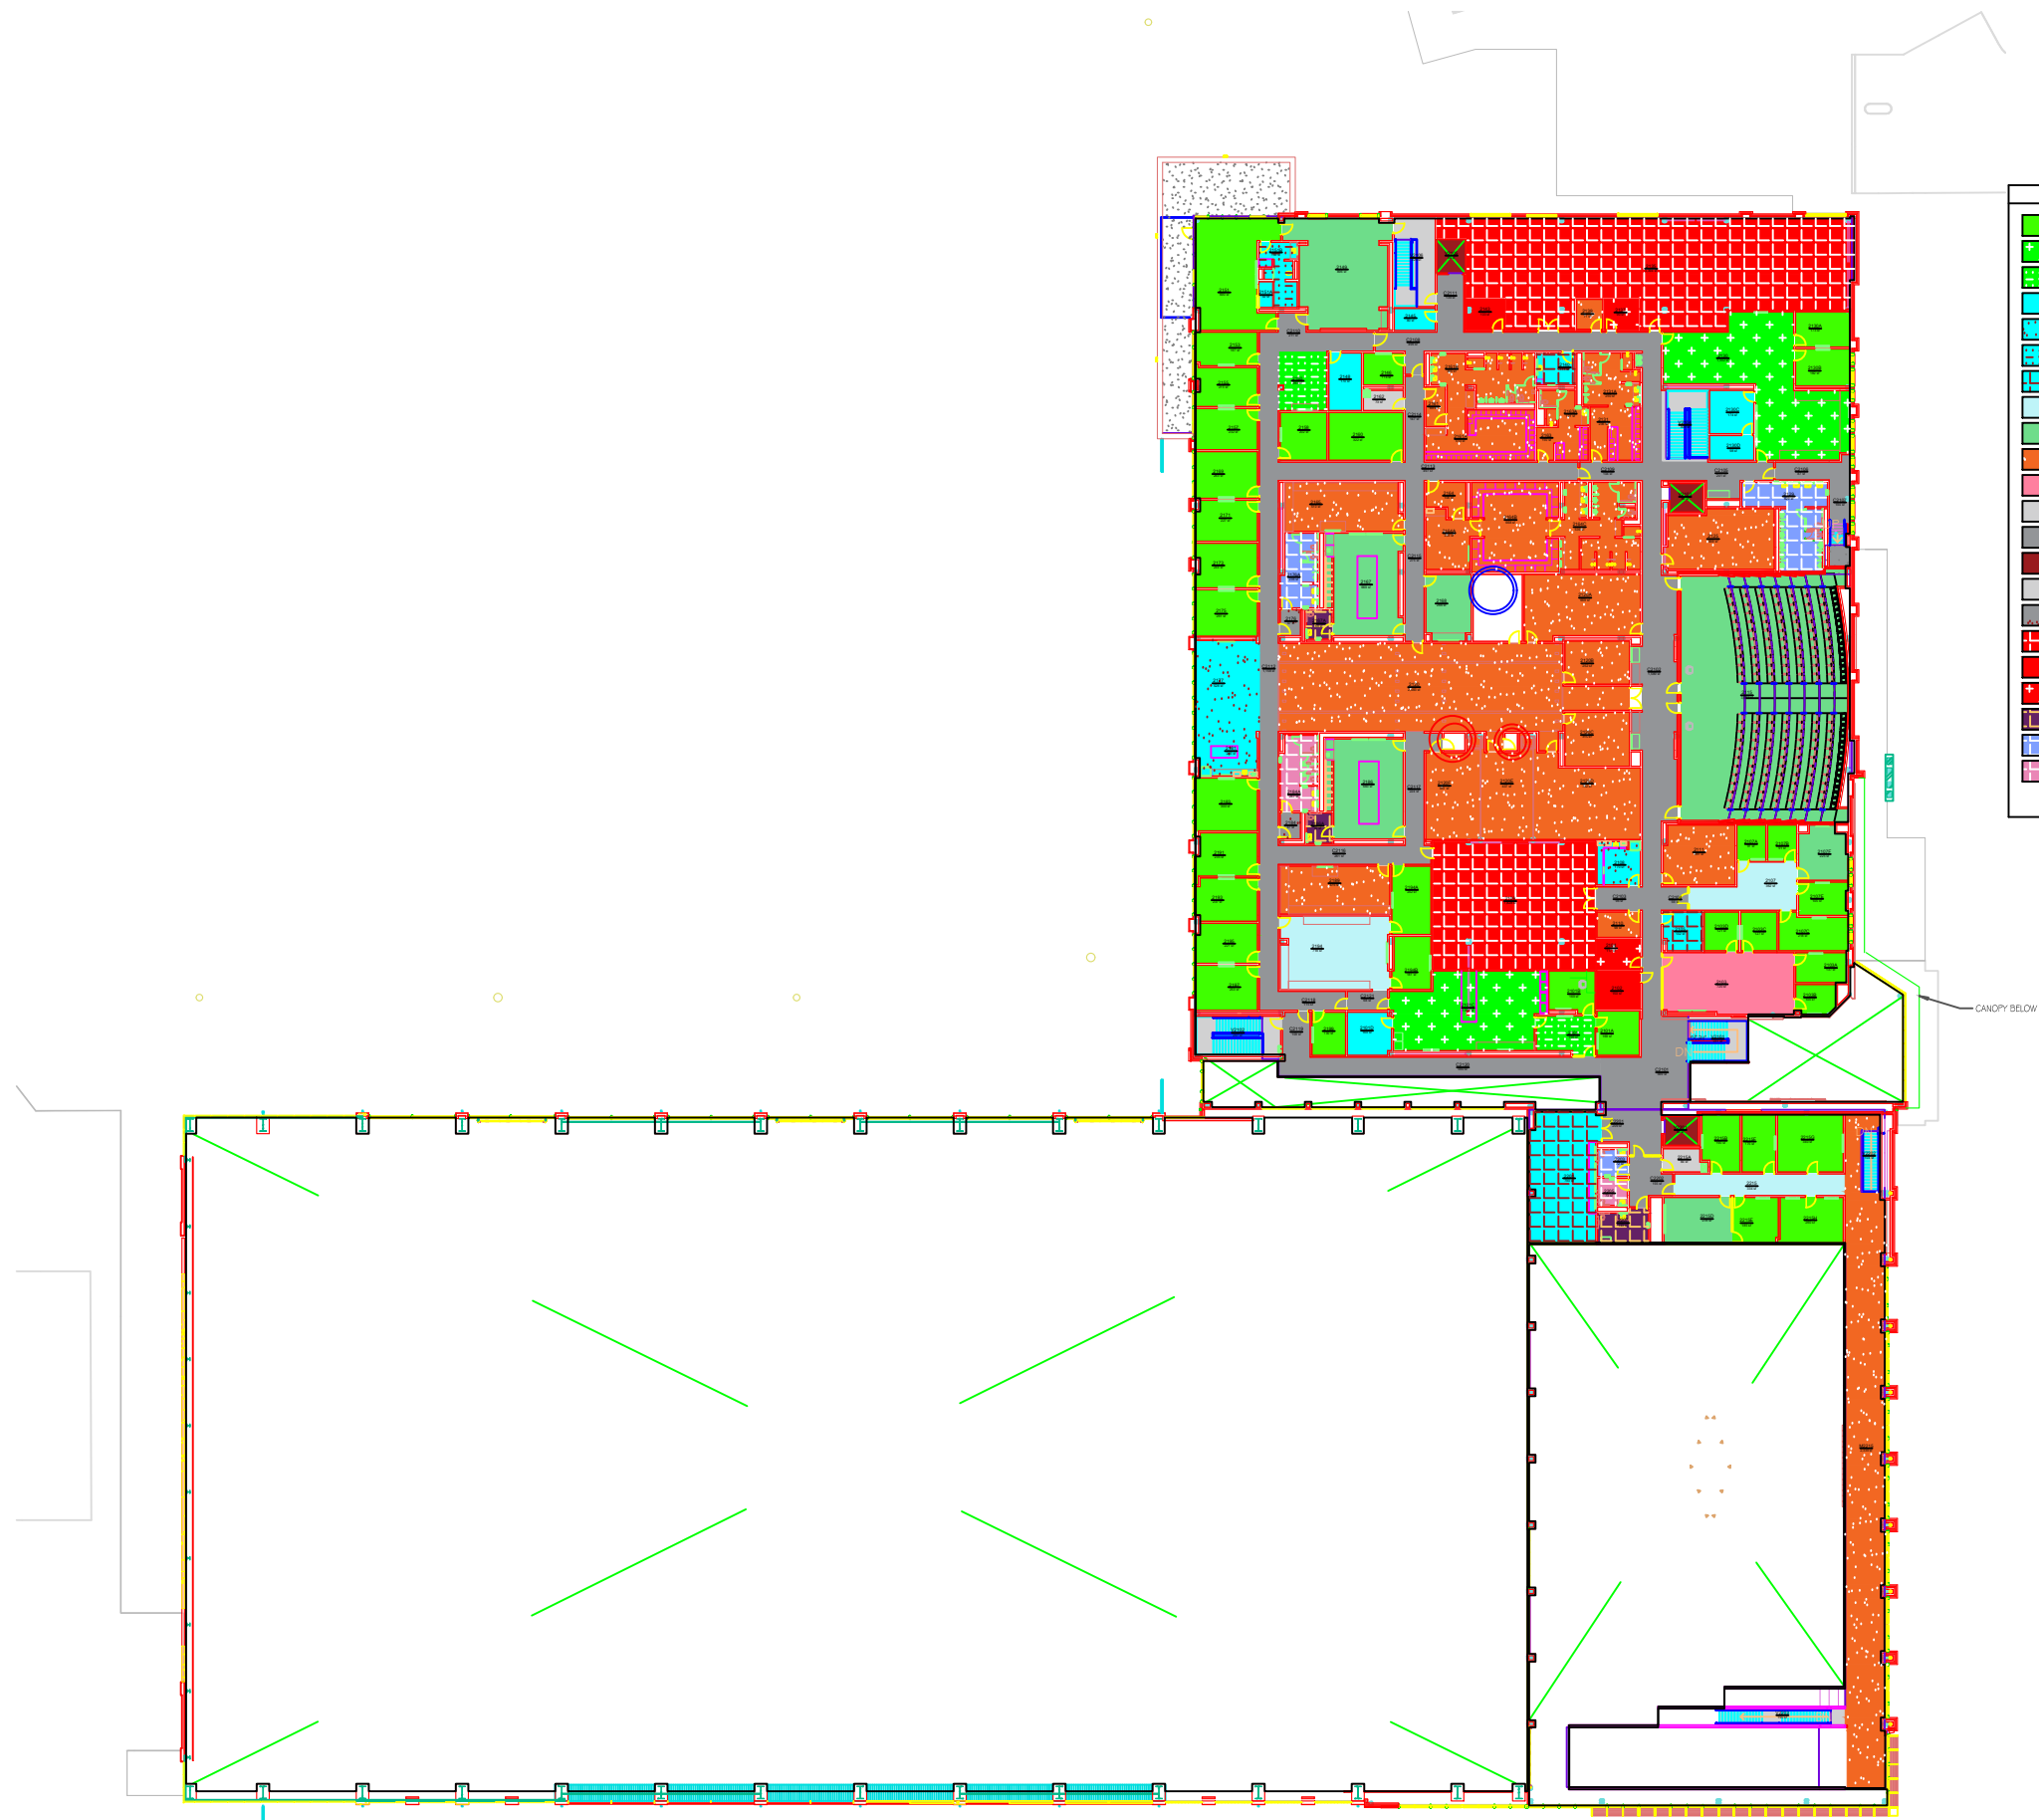

ROOM TYPE		
	AREA	QTY
311 - Office	7,633	36
313 - Office - Shared	2,343	2
314 - Office & Reception	459	2
320 - Office Service - Closet/File/Supplies	723	6
322 - Office Service - Breakroom/Kitchenette	943	3
323 - Office Service - Private Restroom	166	1
324 - Office Service - Consulting/Privacy Room	1,033	3
325 - Office Service - Circulation/Waiting	1,414	3
350 - Conference Room	6,670	7
S25 - Athletic/Physical Education Service	13,019	25
S30 - Media Production	720	1
N10 - Custodial/Janitorial	157	2
N20 - Corridor/General Circulation	7,560	23
N21 - Elevator	258	3
N22 - Interior Stairs/ Interior Ramp	1,450	6
N24 - Lobby / Vestibule / Entry	94	2
N31 - Mechanical/ HVAC Room	5,222	2
N32 - Electrical/ Power Room	253	2
N33 - Telecomm Equipment Closet	207	2
N40 - Unisex Restroom	281	3
N41 - Men's Restroom	737	3
N42 - Women's Restroom	320	2
TOTAL:	51,662	139
Floor Gross:	63,435	



AUBURN
UNIVERSITY

Campus Planning &
Space Management
Facilities Management
1161 West Samford Ave, Building 1
Auburn, AL 36849

ROOM TYPE

WOLTOSZ FOOTBALL PERFORMANCE CENTER

LEVEL: 02

Building No.: AA Q0802
File Name: AA Q0802_02
Last Export: 05/20/2025
Report Created By: Ellen Doyle
Report Date: 05/21/2025