


ROOM TYPE		AREA	QTY
	250 - Research/Nonclass Laboratory	69	1
	255 - Research/Nonclass Lab Service	175	1
	311 - Office	2,146	16
	312 - Office - Open	384	7
	313 - Office - Shared	1,717	10
	314 - Office & Reception	187	1
	320 - Office Service - Closet/File/Supplies	654	5
	322 - Office Service - Breakroom/Kitchenette	443	3
	325 - Office Service - Circulation/Waiting	172	1
	350 - Conference Room	1,402	4
	540 - Clinic	687	4
	545 - Clinic Service	188	1
	N10 - Custodial/Janitorial	20	1
	N20 - Corridor/General Circulation	3,015	6
	N21 - Elevator	60	1
	N22 - Interior Stairs/ Interior Ramp	412	2
	N31 - Mechanical/ HVAC Room	313	1
	N32 - Electrical/ Power Room	343	2
	N33 - Telecomm Equipment Closet	101	1
	N40 - Unisex Restroom	80	1
	N41 - Men's Restroom	175	1
	N42 - Women's Restroom	173	1
TOTAL:		12,916	71
Floor Gross:		14,520	

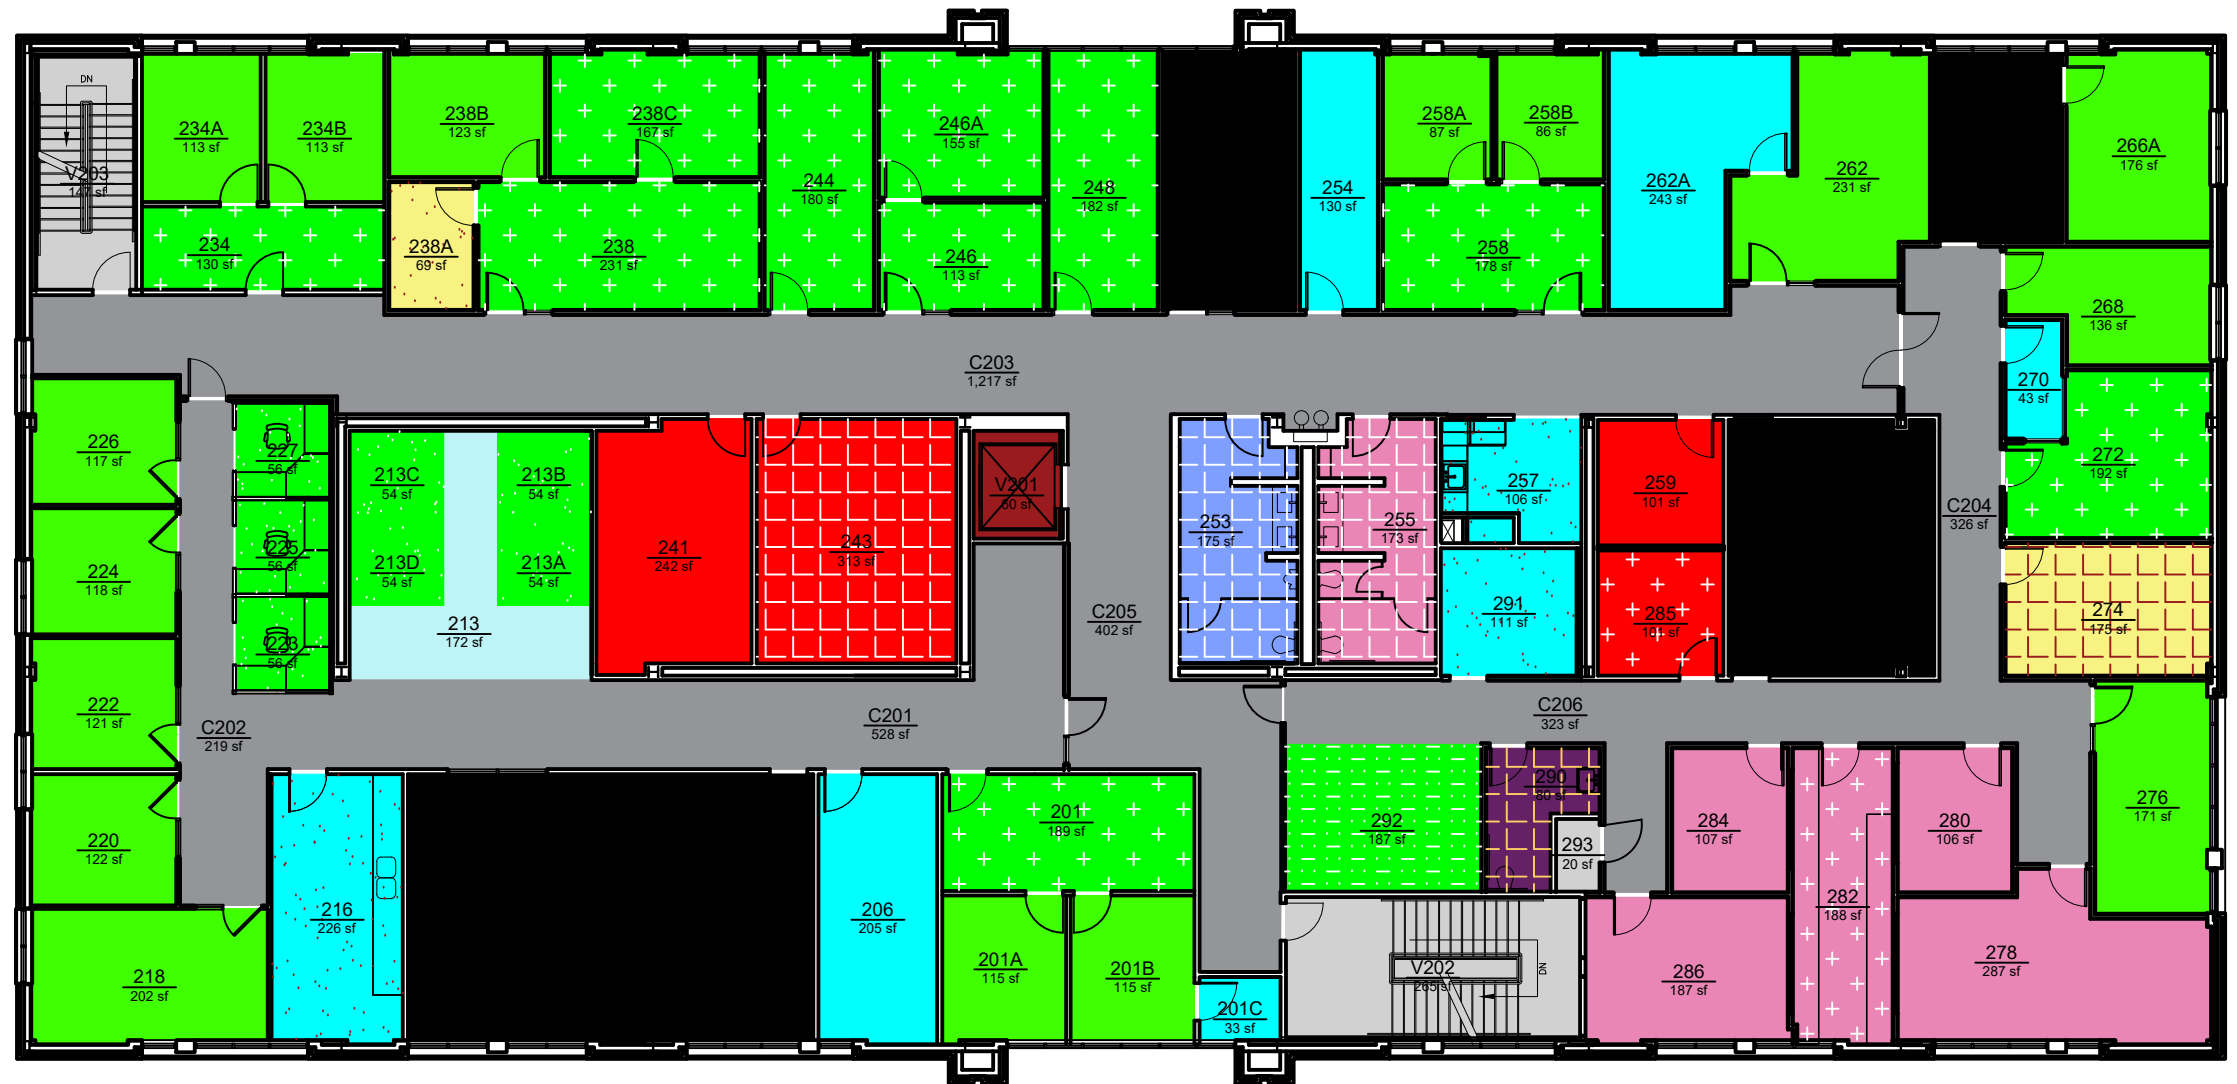

**Campus Planning &
Space Management**
Facilities Management
1161 West Samford Ave, Building 1
Auburn, AL 36849

ROOM TYPE
ARTF BUILDING
LEVEL: 02

Building No.: AA_Q1701

File Name: AA_Q1701_02

Last Export: 09/25/2023

Report Created By: Amie Patterson

Report Date: 05/20/2025