


ROOM TYPE			
		AREA	QTY
	780 - Unit Storage	399	1
	N21 - Elevator	185	1
	N22 - Interior Stairs/ Interior Ramp	220	1
	N31 - Mechanical/ HVAC Room	2,178	2
TOTAL:		2,982	5
Floor Gross:		3,341	

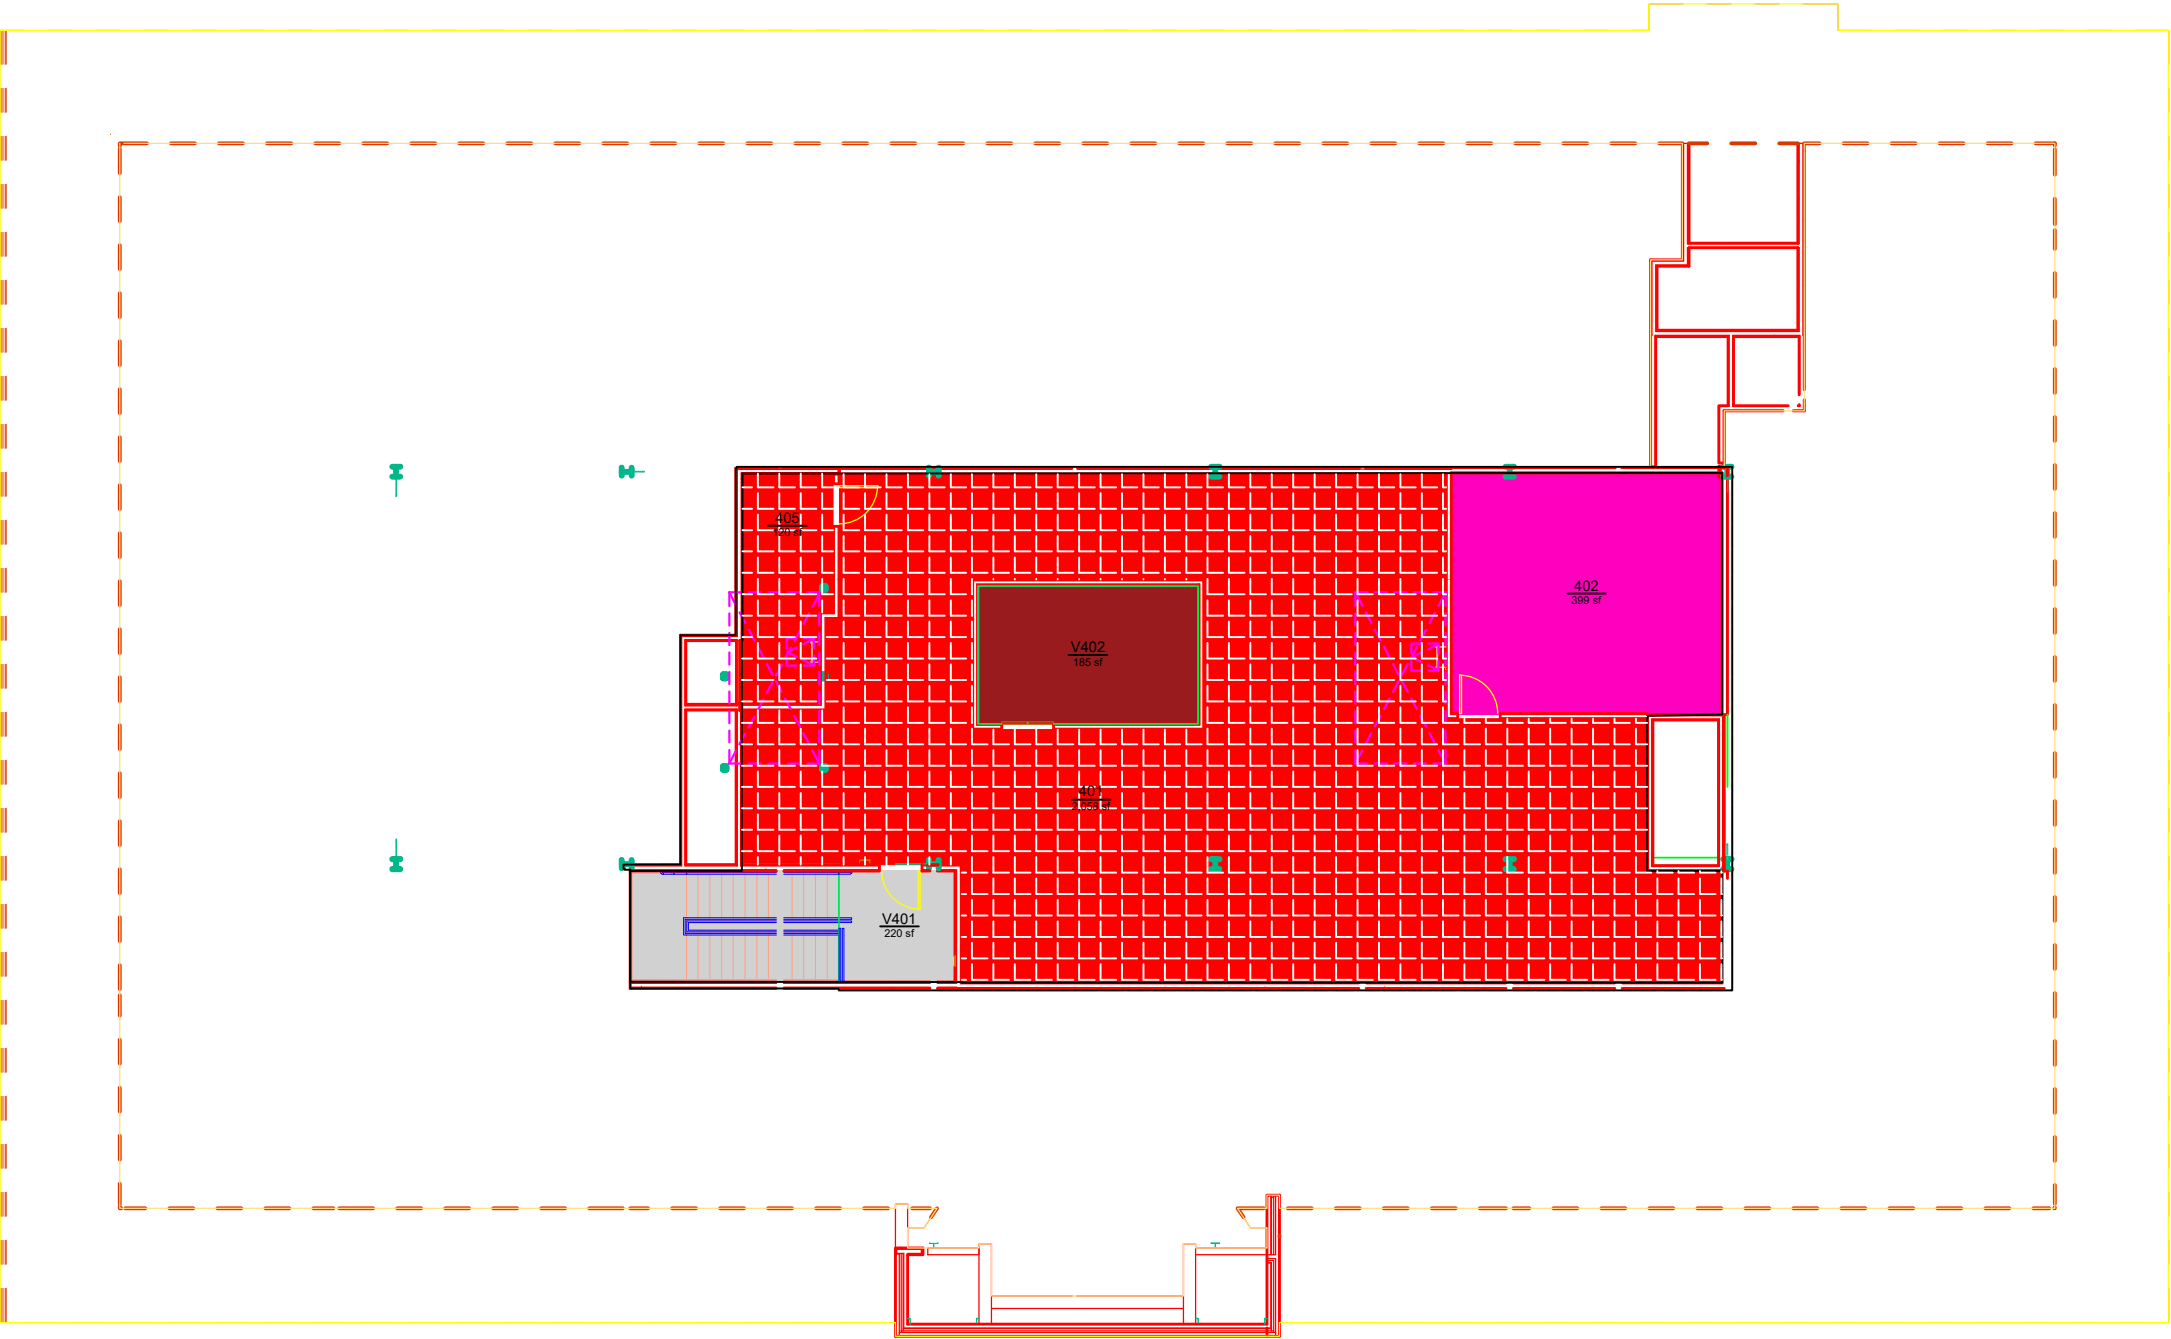

AUBURN
UNIVERSITY

Campus Planning &
Space Management

Facilities Management
1161 West Samford Ave, Building 1
Auburn, AL 36849

ROOM TYPE
WALTER MRI RESEARCH CENTER
LEVEL: 04 - DO NOT PUBLISH FLOOR PLAN

Building No.: AA Q1702
File Name: AA Q1702_04
Last Export: 05/31/2023
Report Created By: Amie Patterson
Report Date: 05/20/2025