


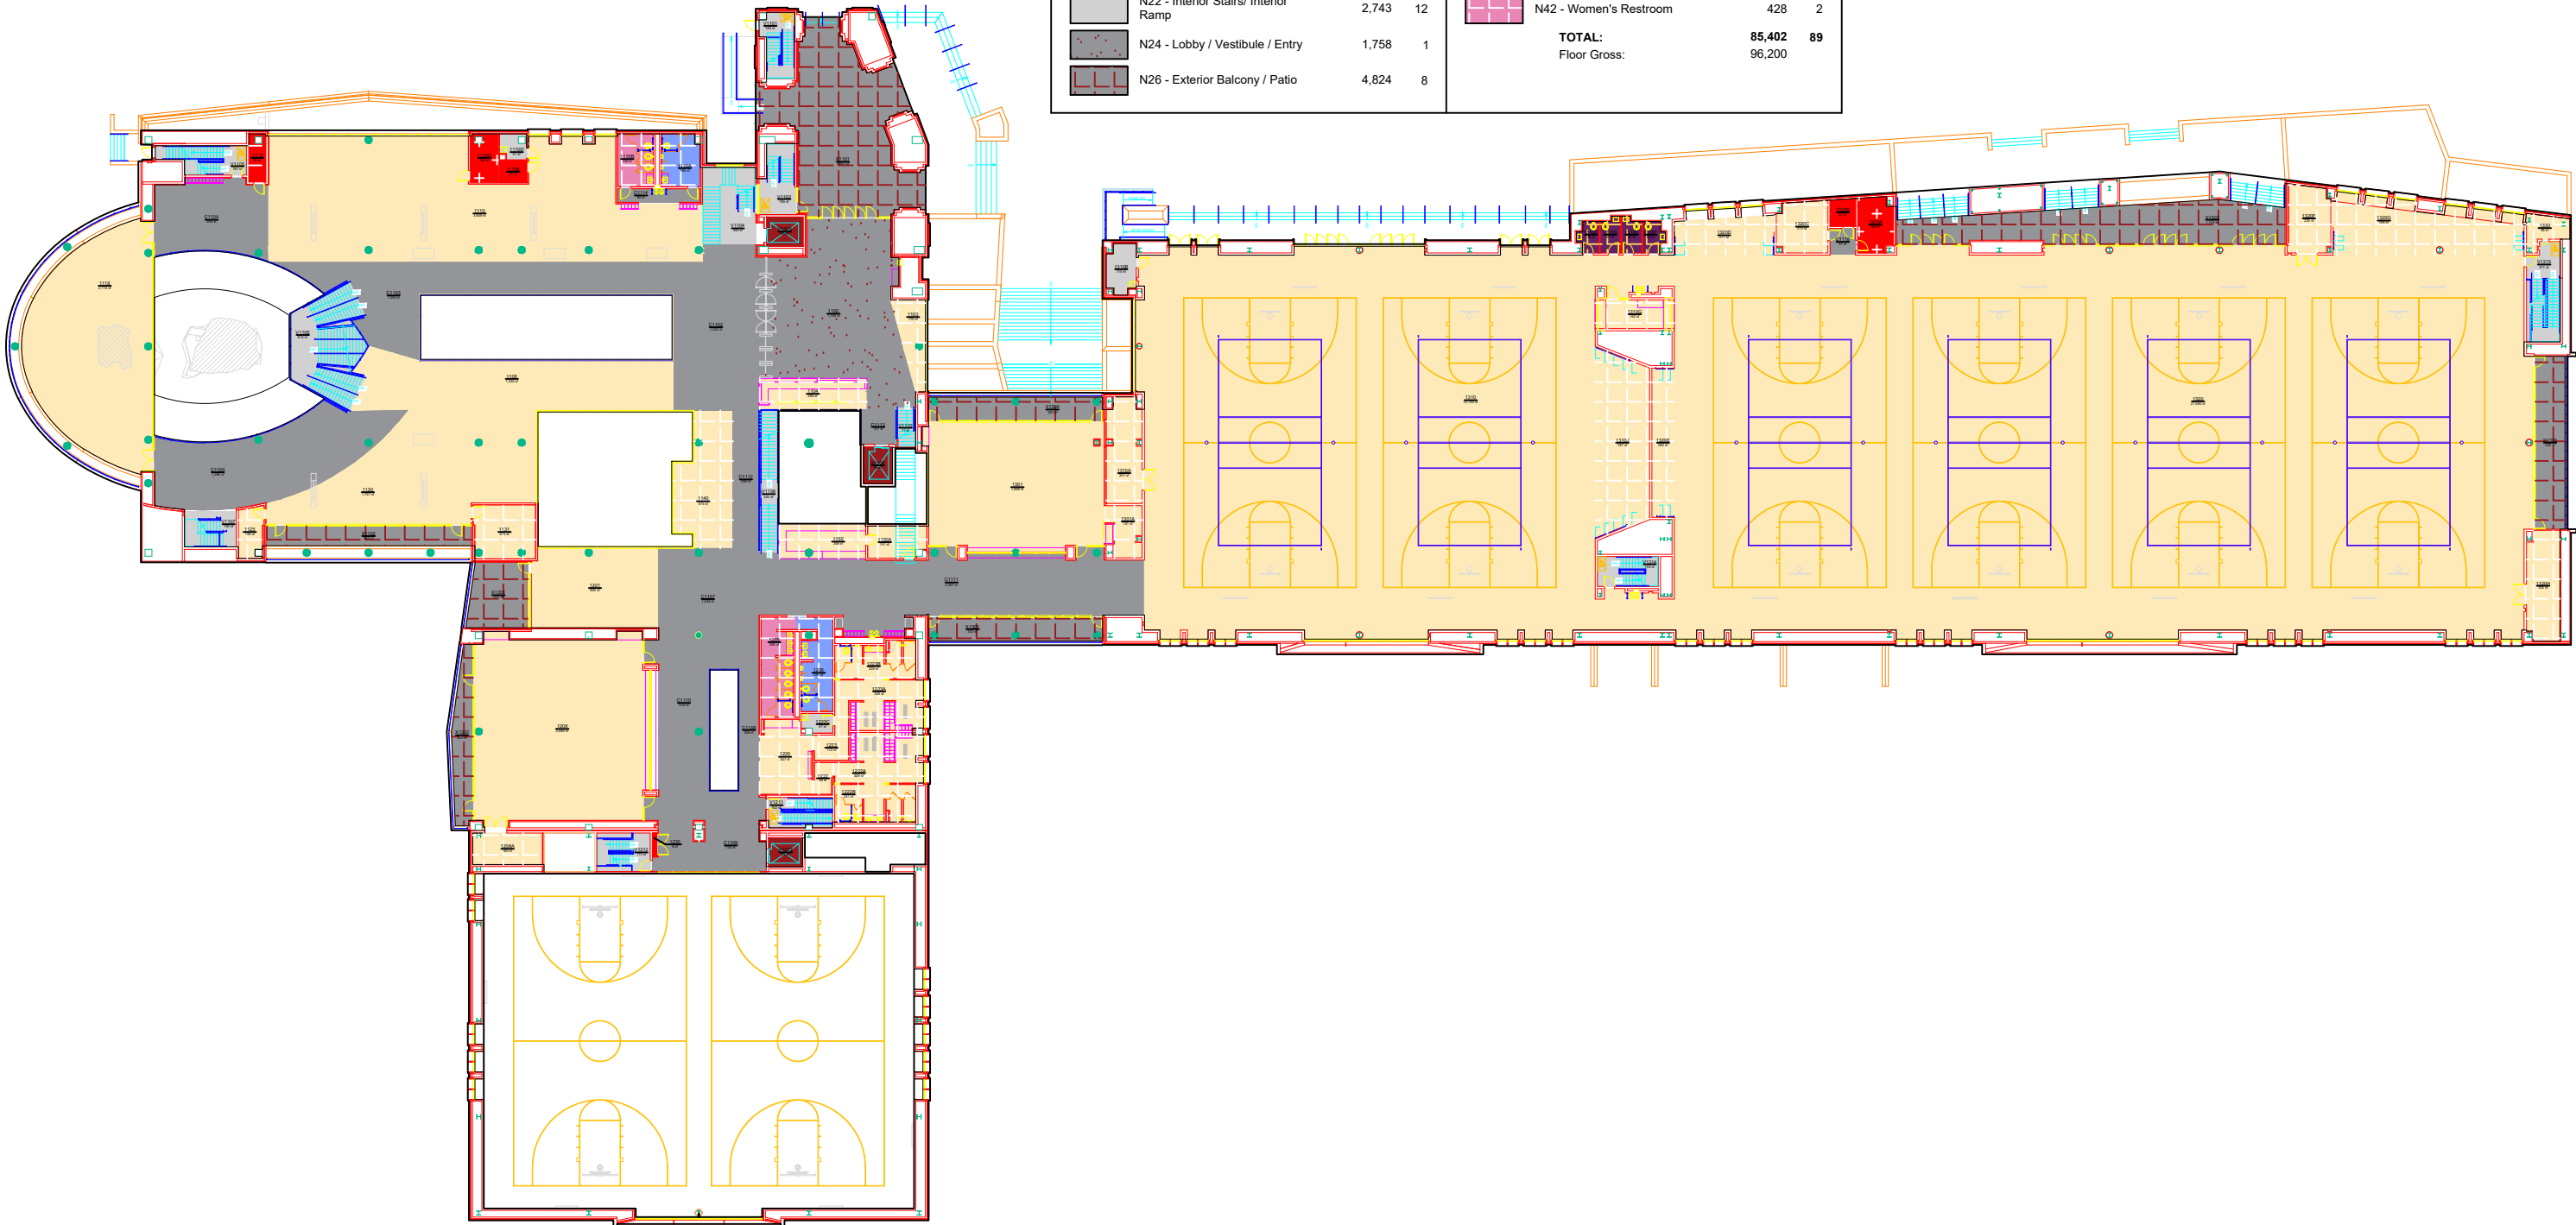

ROOM TYPE					
	AREA	QTY		AREA	QTY
670 - Recreation	57,275	9	N31 - Mechanical/ HVAC Room	65	1
675 - Recreation Service	7,219	26	N32 - Electrical/ Power Room	112	3
N10 - Custodial/Janitorial	213	3	N33 - Telecomm Equipment Closet	264	2
N20 - Corridor/General Circulation	9,620	13	N40 - Unisex Restroom	213	4
N21 - Elevator	261	3	N41 - Men's Restroom	407	2
N22 - Interior Stairs/ Interior Ramp	2,743	12	N42 - Women's Restroom	428	2
N24 - Lobby / Vestibule / Entry	1,758	1	TOTAL:	85,402	89
N26 - Exterior Balcony / Patio	4,824	8	Floor Gross:	96,200	