


ROOM TYPE		
	AREA	QTY
010 - Tenant Space	4,115	10
311 - Office	794	7
313 - Office - Shared	1,830	10
320 - Office Service - Closet/File/Supplies	106	1
321 - Office Service - Copier/Printer/Workspace	1,879	4
322 - Office Service - Breakroom/Kitchenette	738	2
325 - Office Service - Circulation/Waiting	1,239	2
350 - Conference Room	3,214	4
355 - Conference Room Service	257	2
N10 - Custodial/Janitorial	75	1
N20 - Corridor/General Circulation	3,172	8
N21 - Elevator	72	2
N22 - Interior Stairs/ Interior Ramp	390	2
N31 - Mechanical/ HVAC Room	363	2
N32 - Electrical/ Power Room	389	3
N33 - Telecomm Equipment Closet	132	1
N41 - Men's Restroom	257	1
N42 - Women's Restroom	257	1
TOTAL:	19,279	63
Floor Gross:	21,353	

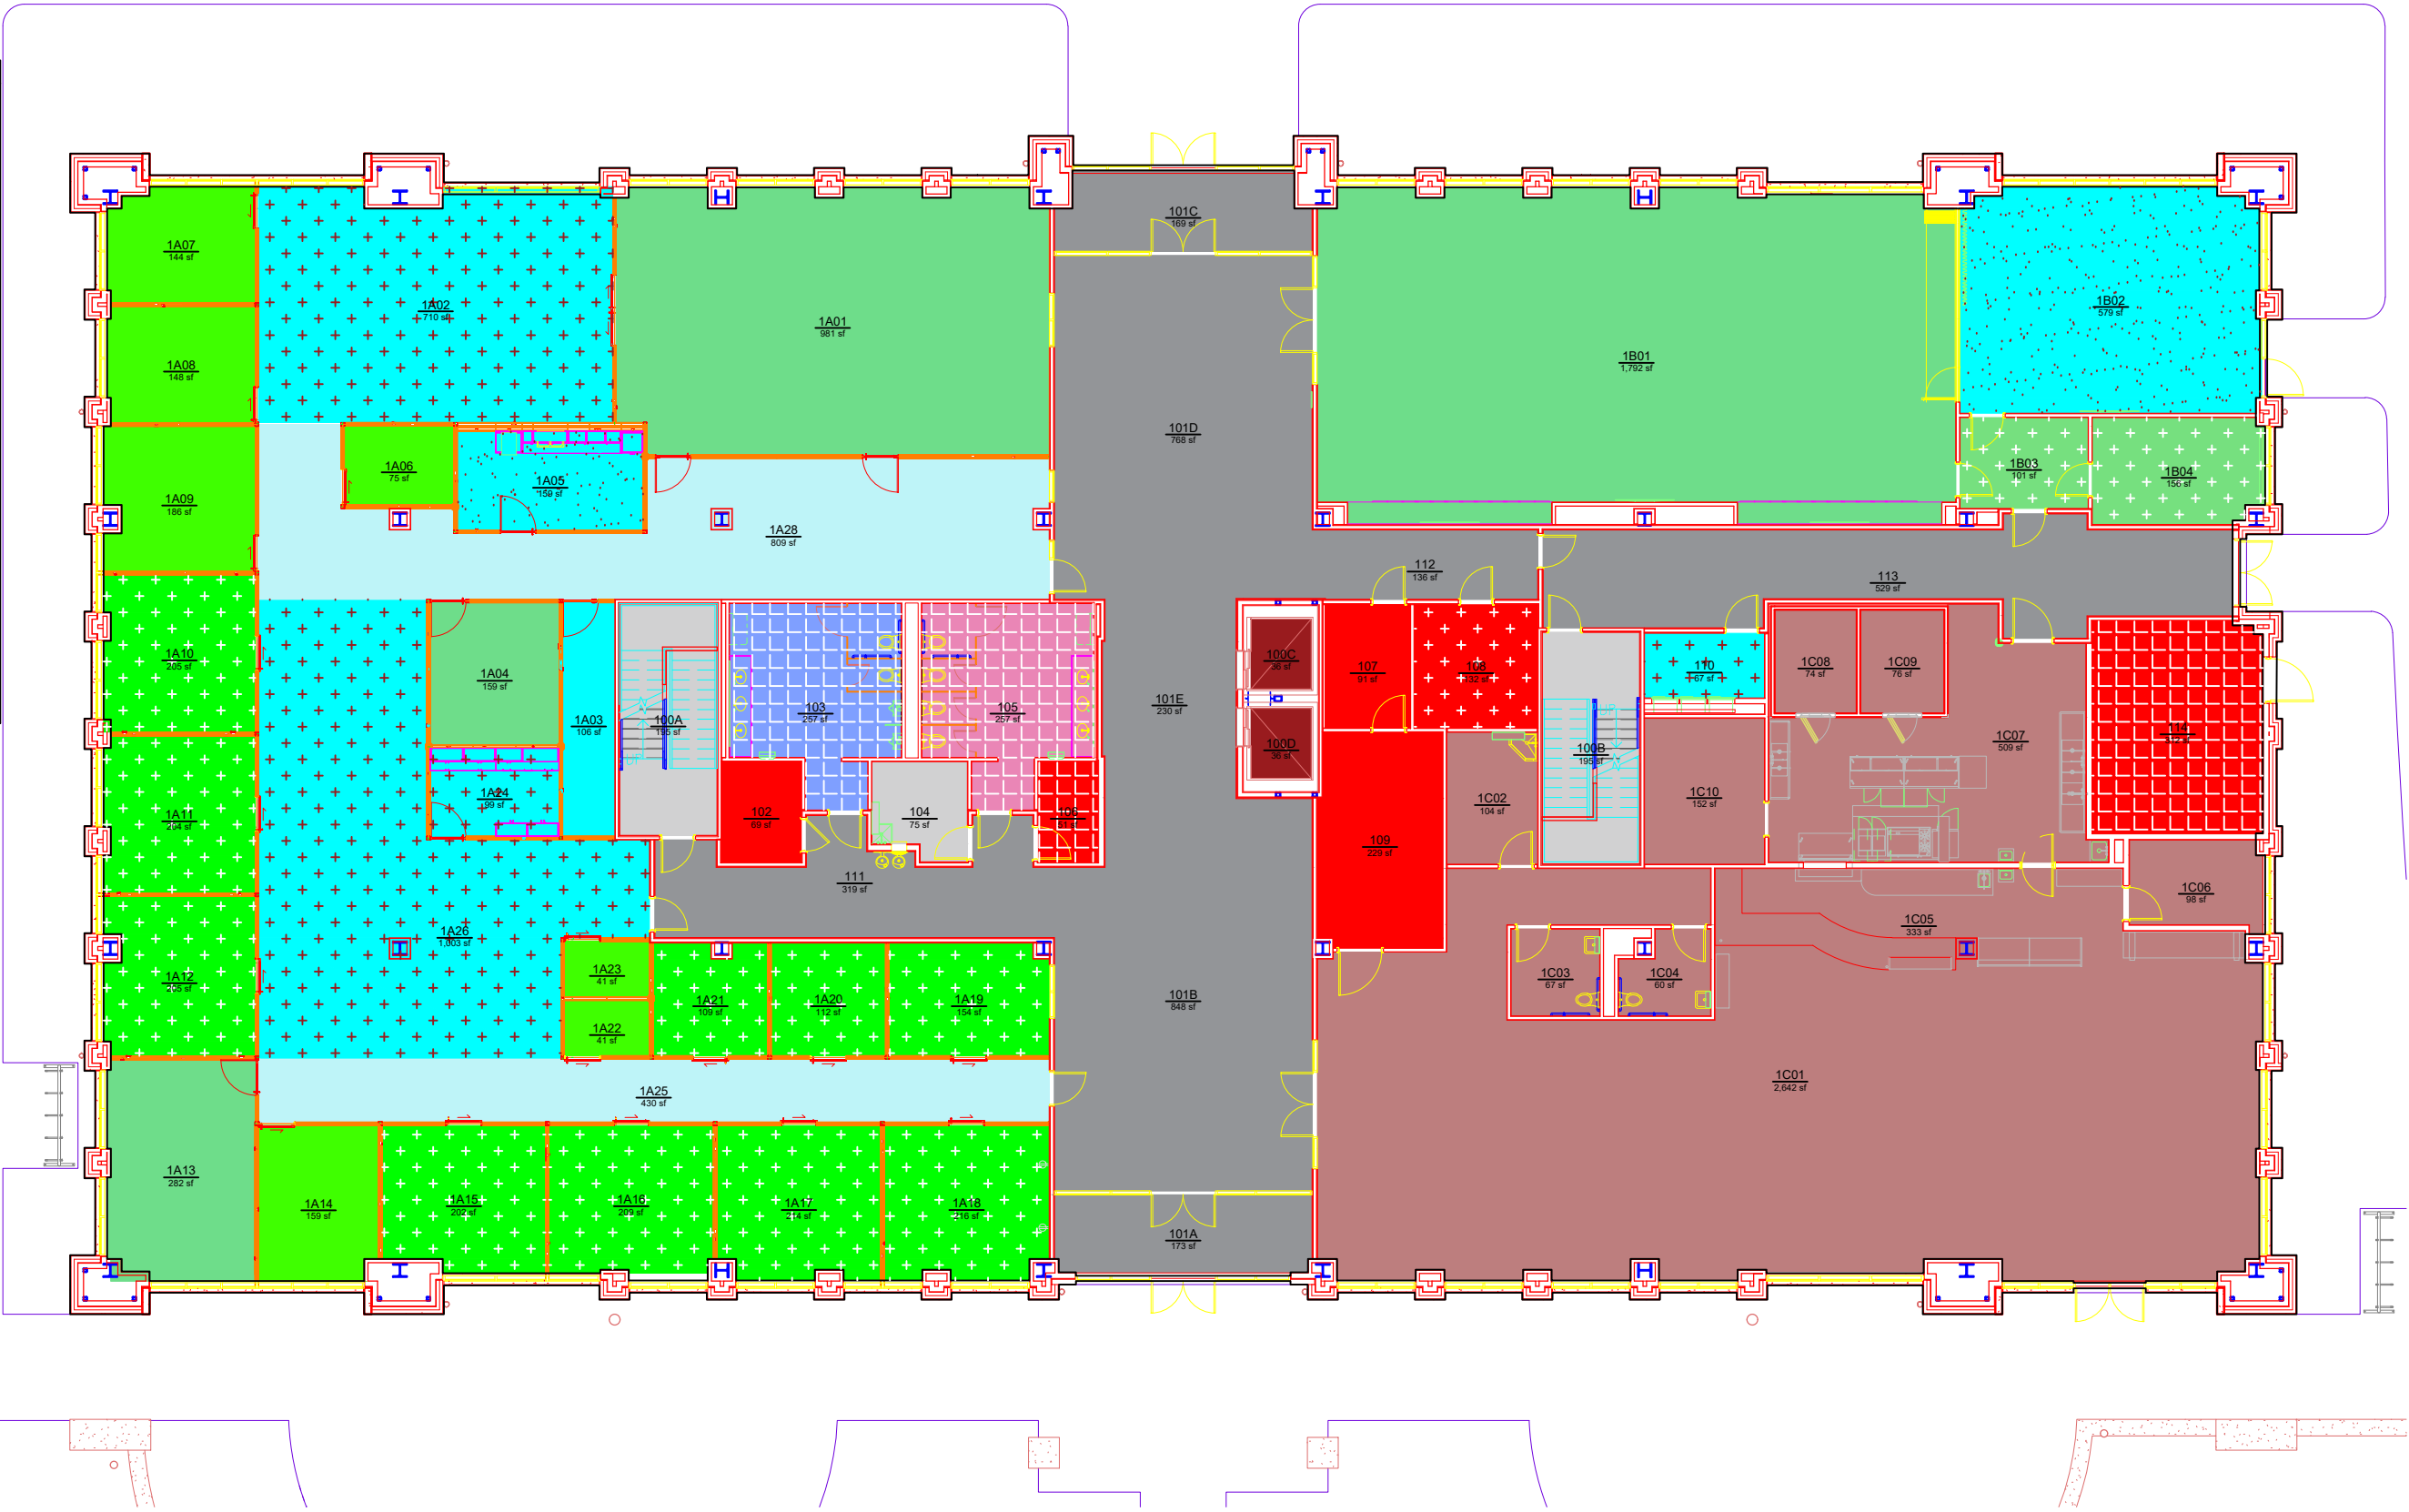

Campus Planning &
Space Management
Facilities Management
1161 West Samford Ave, Building 1
Auburn, AL 36849

ROOM TYPE

ARTF RESEARCH AND INNOVATION CENTER

LEVEL: 01

Building No.: AA_R1601
File Name: AA_R1601_01
Last Export: 06/04/2023
Report Created By: Hongbiao Wang
Report Date: 05/19/2025