


ROOM TYPE			
		AREA	QTY
	311 - Office	377	3
	313 - Office - Shared	597	1
	320 - Office Service - Closet/File/Supplies	20	1
	630 - Food Facility	11,566	6
	635 - Food Facility Service	8,682	20
	660 - Merchandising	651	1
	665 - Merchandising Service	176	1
	N10 - Custodial/Janitorial	79	1
	N20 - Corridor/General Circulation	2,948	7
	N21 - Elevator	85	1
	N22 - Interior Stairs/ Interior Ramp	328	2
	N30 - Other Service Area	91	1
	N31 - Mechanical/ HVAC Room	996	1
	N32 - Electrical/ Power Room	271	2
	N33 - Telecomm Equipment Closet	74	1
	N41 - Men's Restroom	392	2
	N42 - Women's Restroom	397	2
TOTAL:		27,730	53
Floor Gross:		30,621	

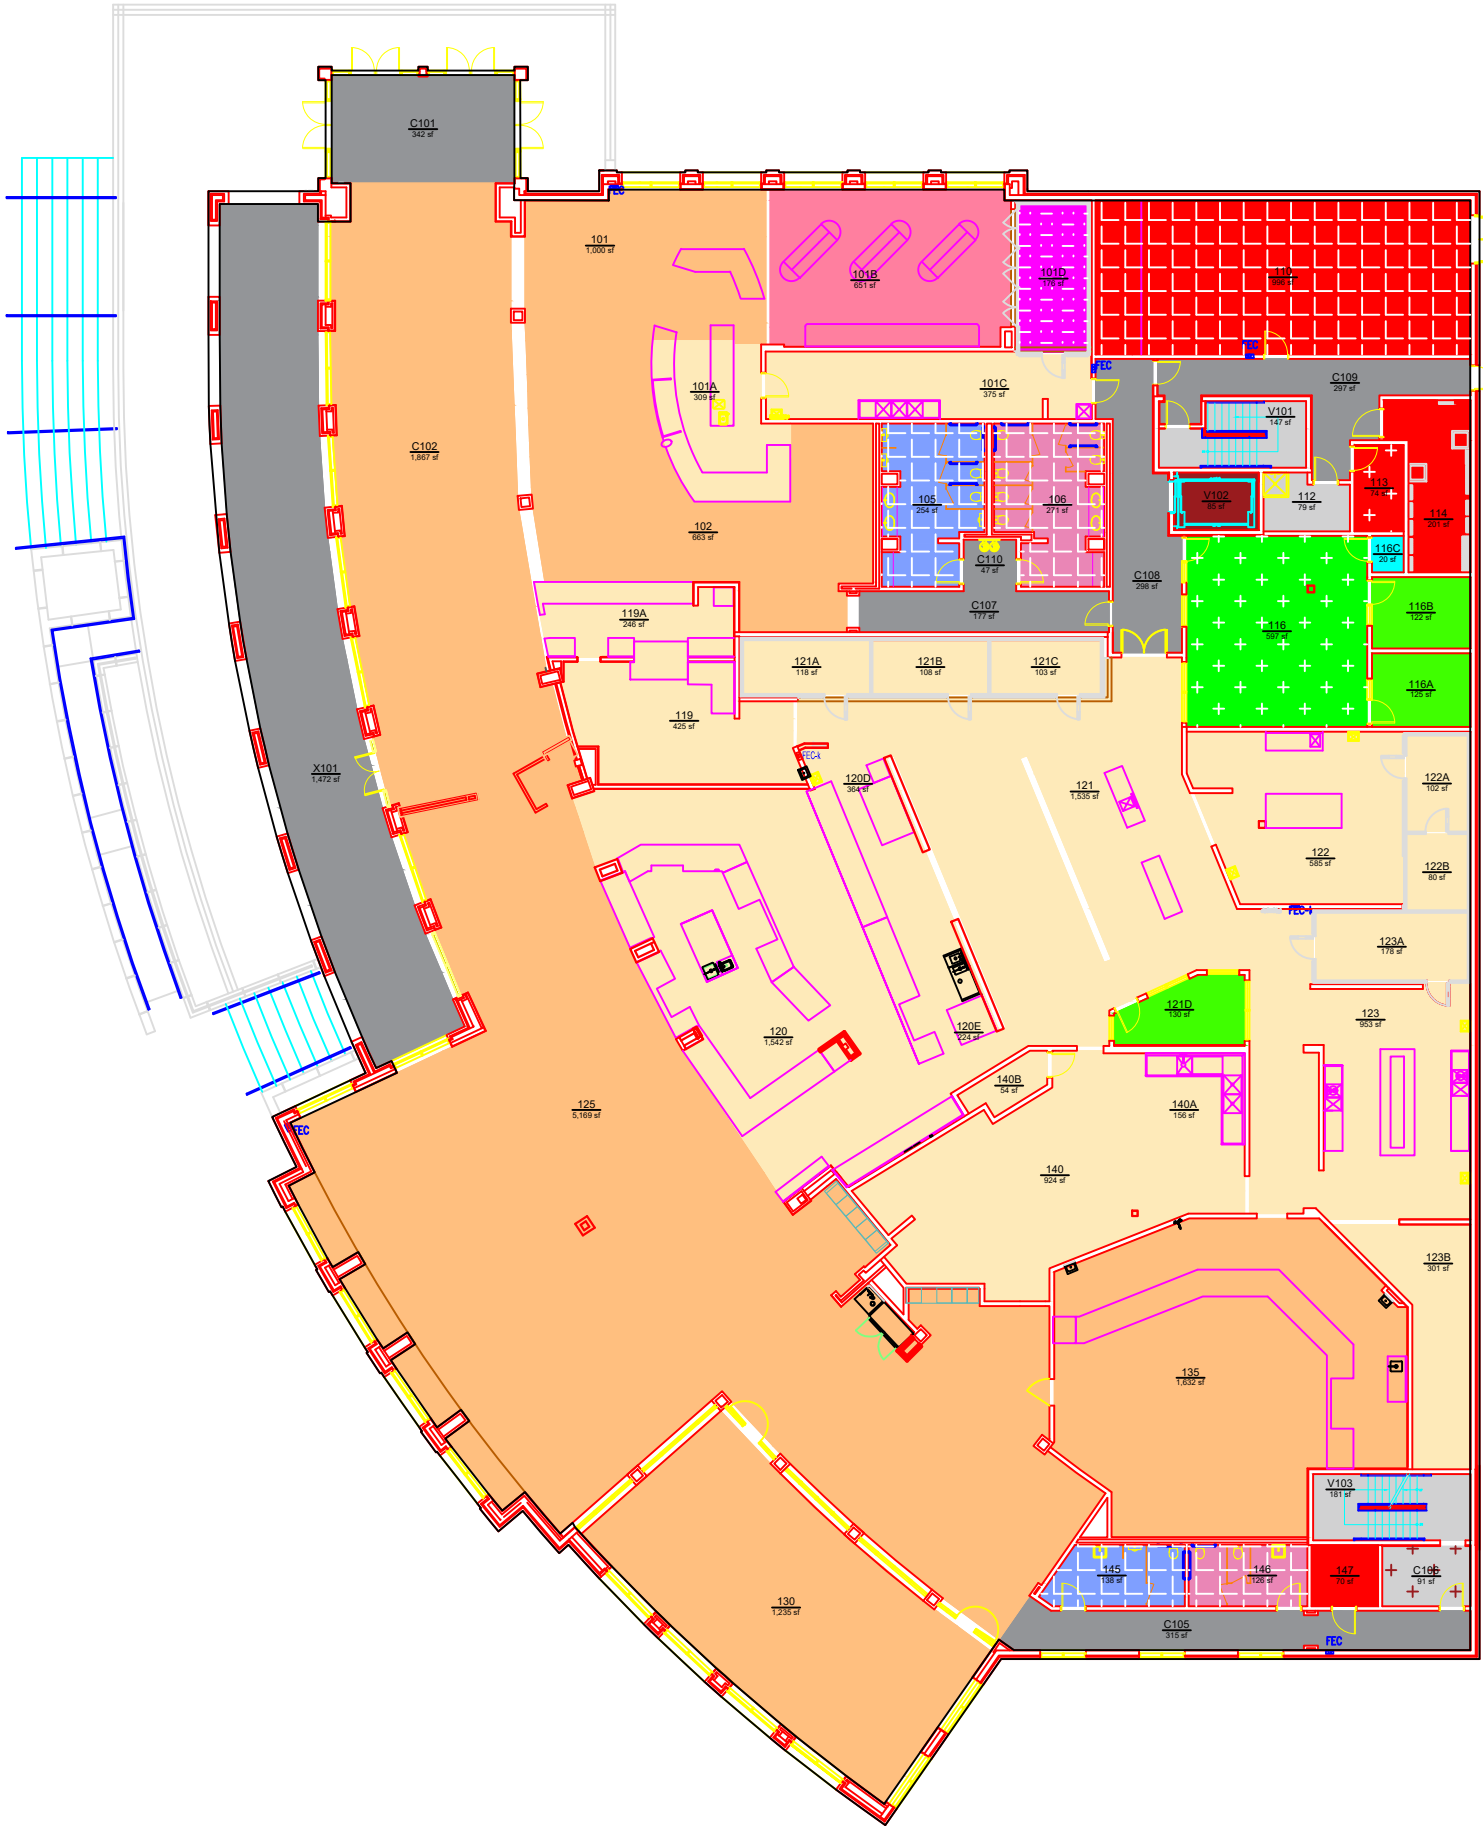

AUBURN
UNIVERSITY

Campus Planning &
Space Management

Facilities Management
1161 West Samford Ave, Building 1
Auburn, AL 36849

ROOM TYPE
VILLAGE VIEW DINING FACILITY
LEVEL: 01

Building No.: AA_S0409
File Name: AA_S0409_01
Last Export: 06/16/2023
Report Created By: Hongbiao Wang
Report Date: 05/19/2025