


ROOM TYPE		
	AREA	QTY
311 - Office	4,917	18
320 - Office Service - Closet/File/Supplies	440	7
350 - Conference Room	357	1
523 - Athletic Facility-Spectator Seating	62,231	2
N20 - Corridor/General Circulation	2,989	3
N21 - Elevator	79	1
N22 - Interior Stairs/ Interior Ramp	300	2
N31 - Mechanical/ HVAC Room	6,595	22
N32 - Electrical/ Power Room	114	2
N41 - Men's Restroom	198	2
N42 - Women's Restroom	199	2
TOTAL:	78,419	62
Floor Gross:	84,259	

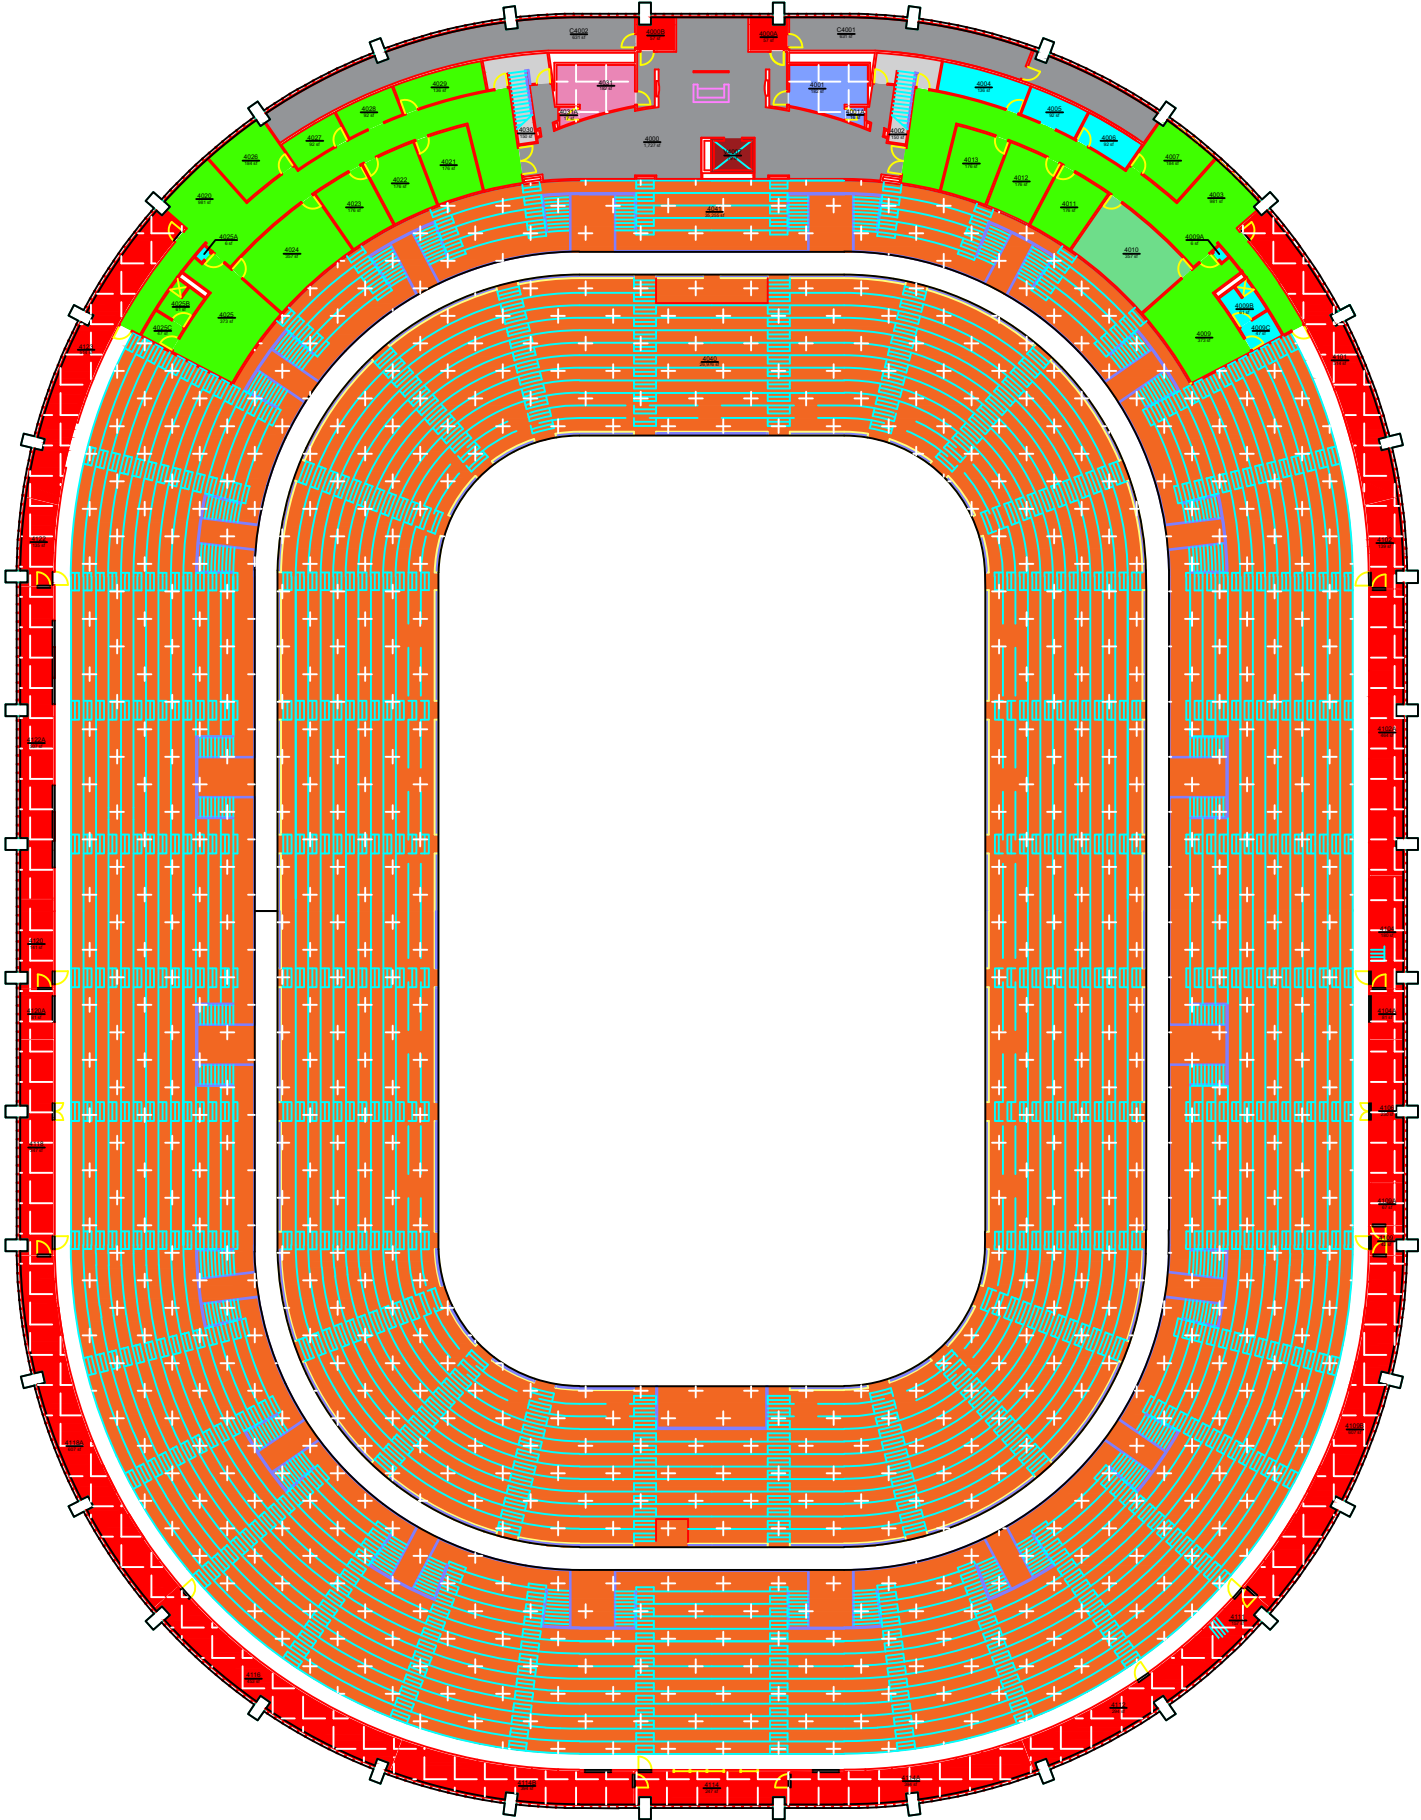

Planning, Design,
and Construction
Facilities Management
1161 West Samford Ave, Building 1
Auburn, AL 36849

ROOM TYPE

BEARD-EAVES-MEMORIAL COLISEUM

LEVEL: 04

Building No.: AA_S0601

File Name: AA_S0601_04

Last Export: 06/15/2023

Report Created By: Dan Berry

Report Date: 05/22/2025