












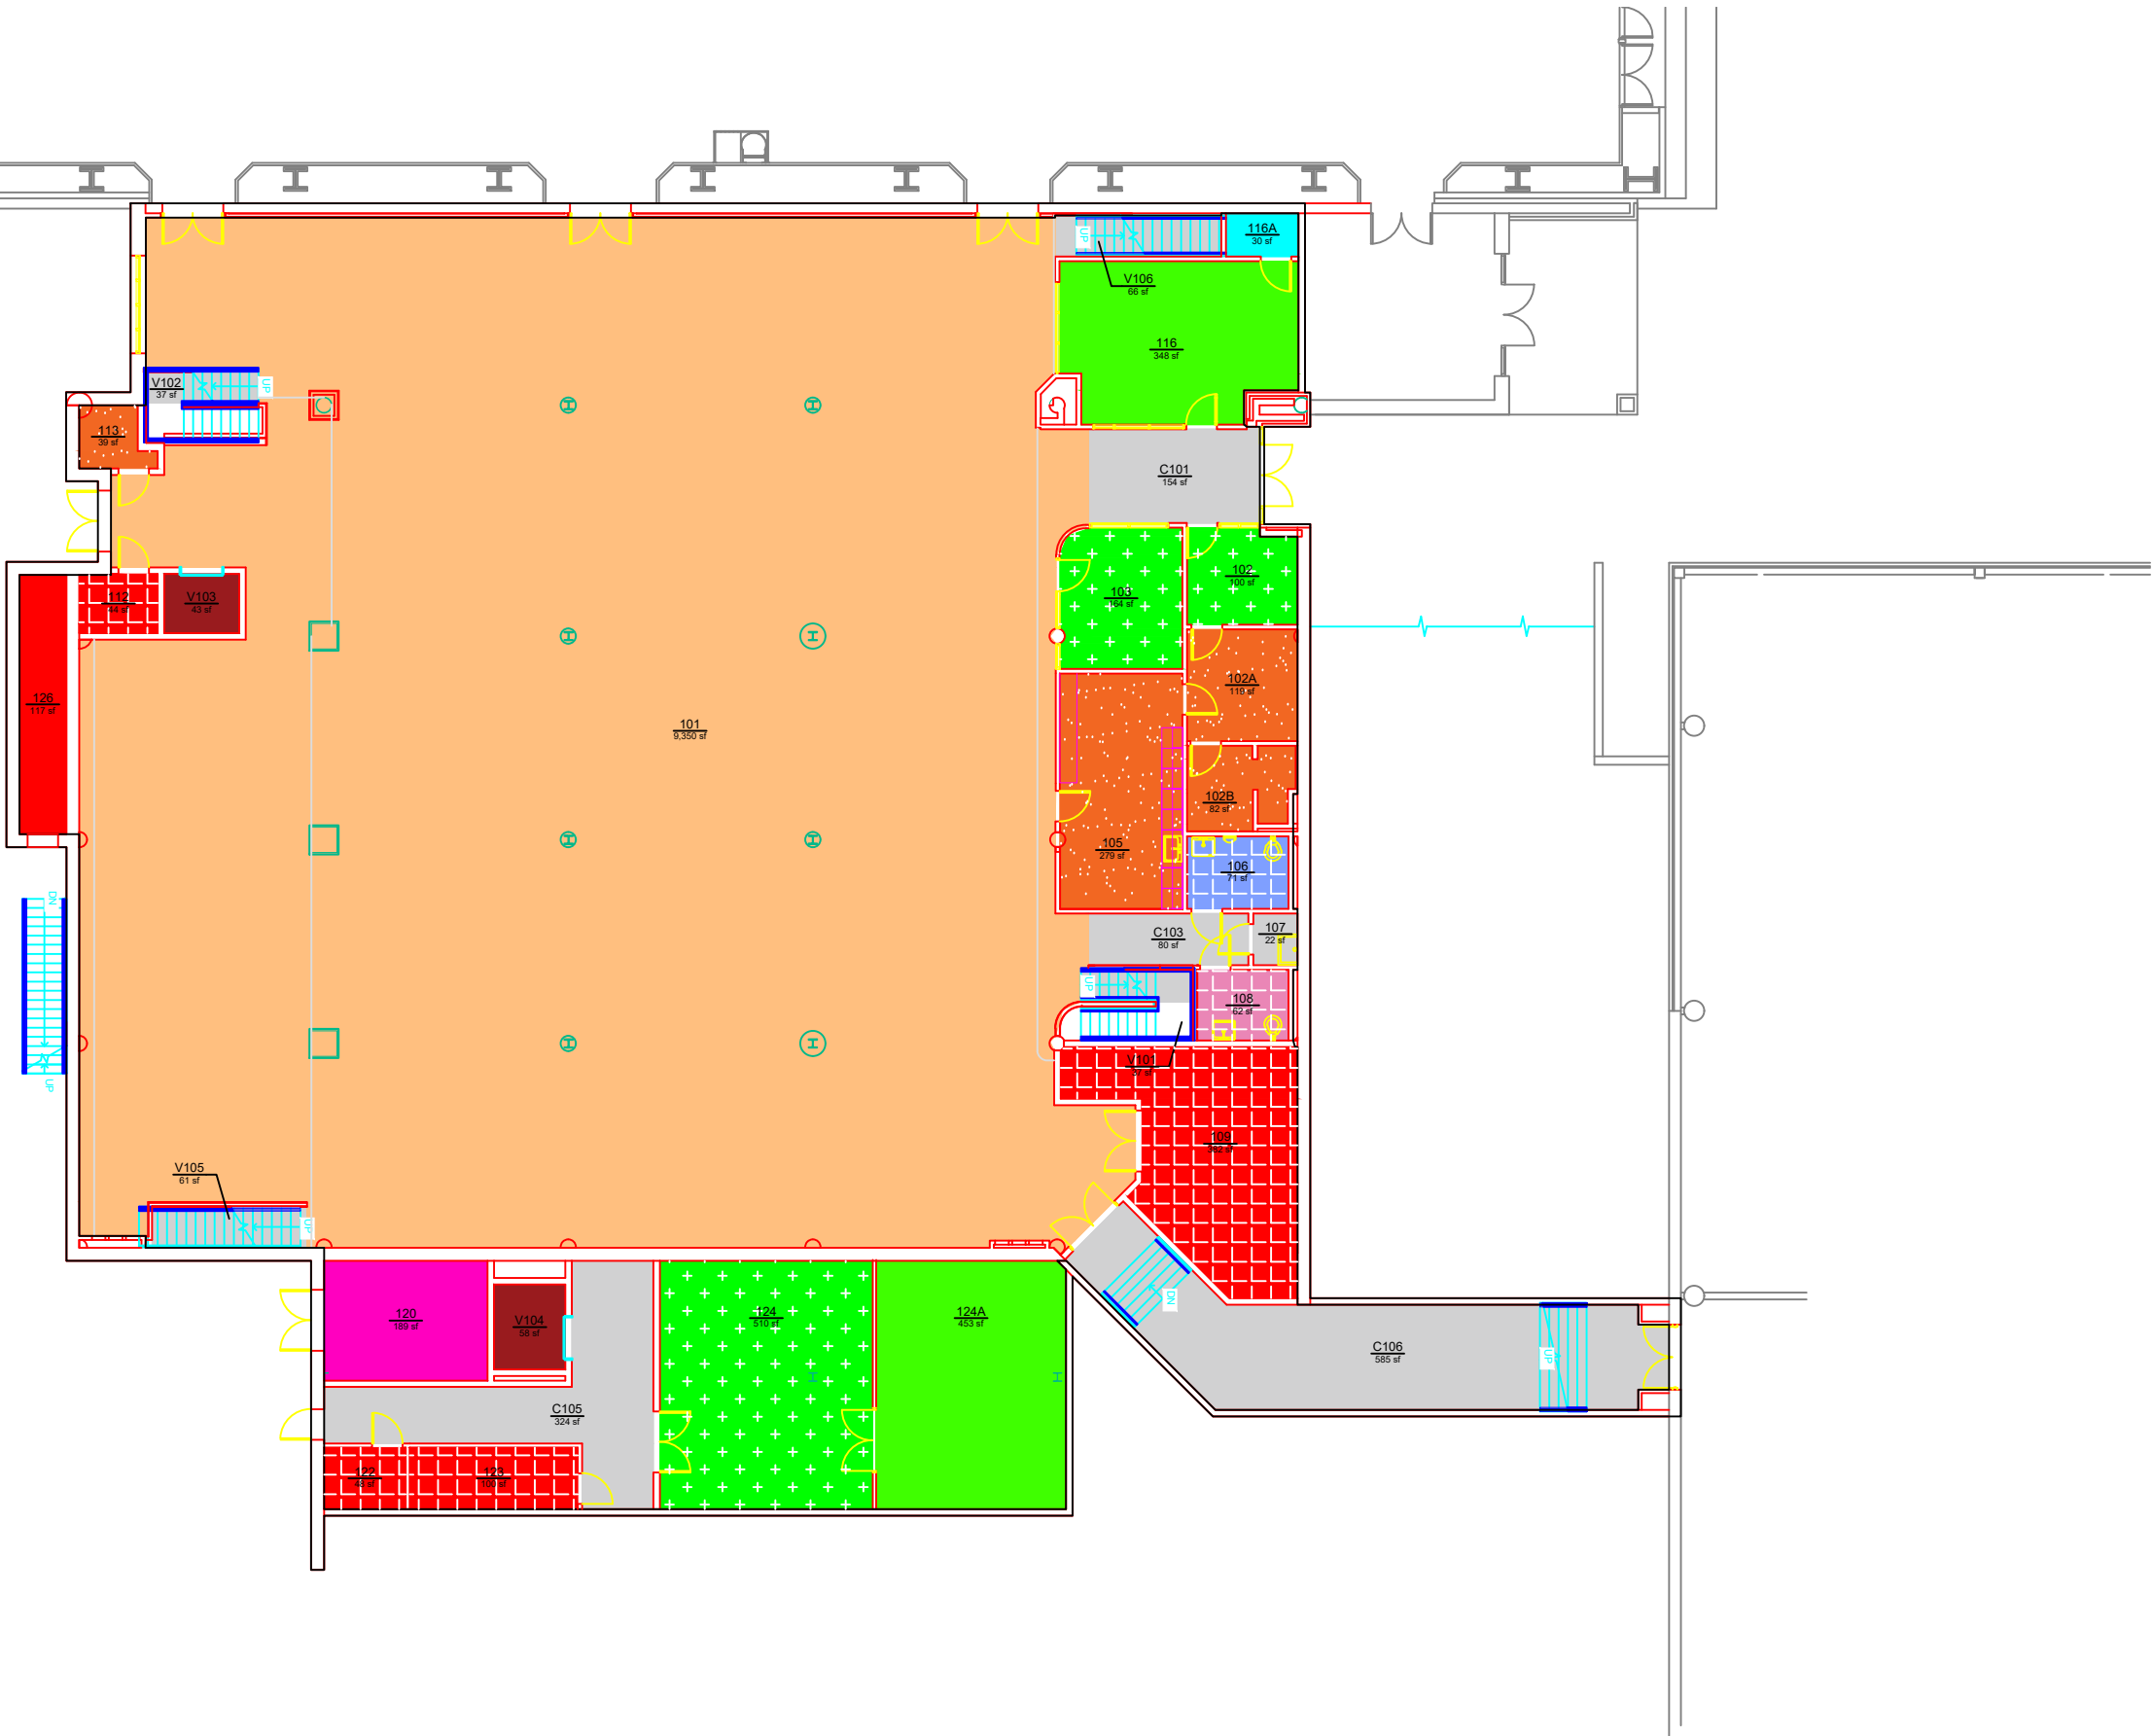


ROOM TYPE			
		AREA	QTY
	311 - Office	801	2
	313 - Office - Shared	774	3
	320 - Office Service - Closet/File/Supplies	30	1
	520 - Athletic/Physical Education	9,350	1
	525 - Athletic/Physical Education Service	519	4
	780 - Unit Storage	189	1
	N10 - Custodial/Janitorial	22	1
	N21 - Elevator	101	2
	N22 - Interior Stairs/ Interior Ramp	1,344	8
	N31 - Mechanical/ HVAC Room	574	4
	N32 - Electrical/ Power Room	117	1
	N41 - Men's Restroom	71	1
	N42 - Women's Restroom	62	1
TOTAL:		13,954	30
Floor Gross:		15,214	



ROOM TYPE

LOWDER STUDENT ATHLETE DEVELOPMENT CENTER

LEVEL: 01



Planning, Design,
and Construction
Facilities Management
1161 West Samford Ave., Building 1
Auburn, AL 36849

Building No.: AA_S0802
File Name: AA_S0802_01
Last Export: 05/30/2023
Report Created By: Dan Berry
Report Date: 05/22/2025