


ROOM TYPE			
		AREA	QTY
	N22 - Interior Stairs/ Interior Ramp	353	1
	N31 - Mechanical/ HVAC Room	1,825	3
TOTAL:		2,178	4
Floor Gross:		2,452	

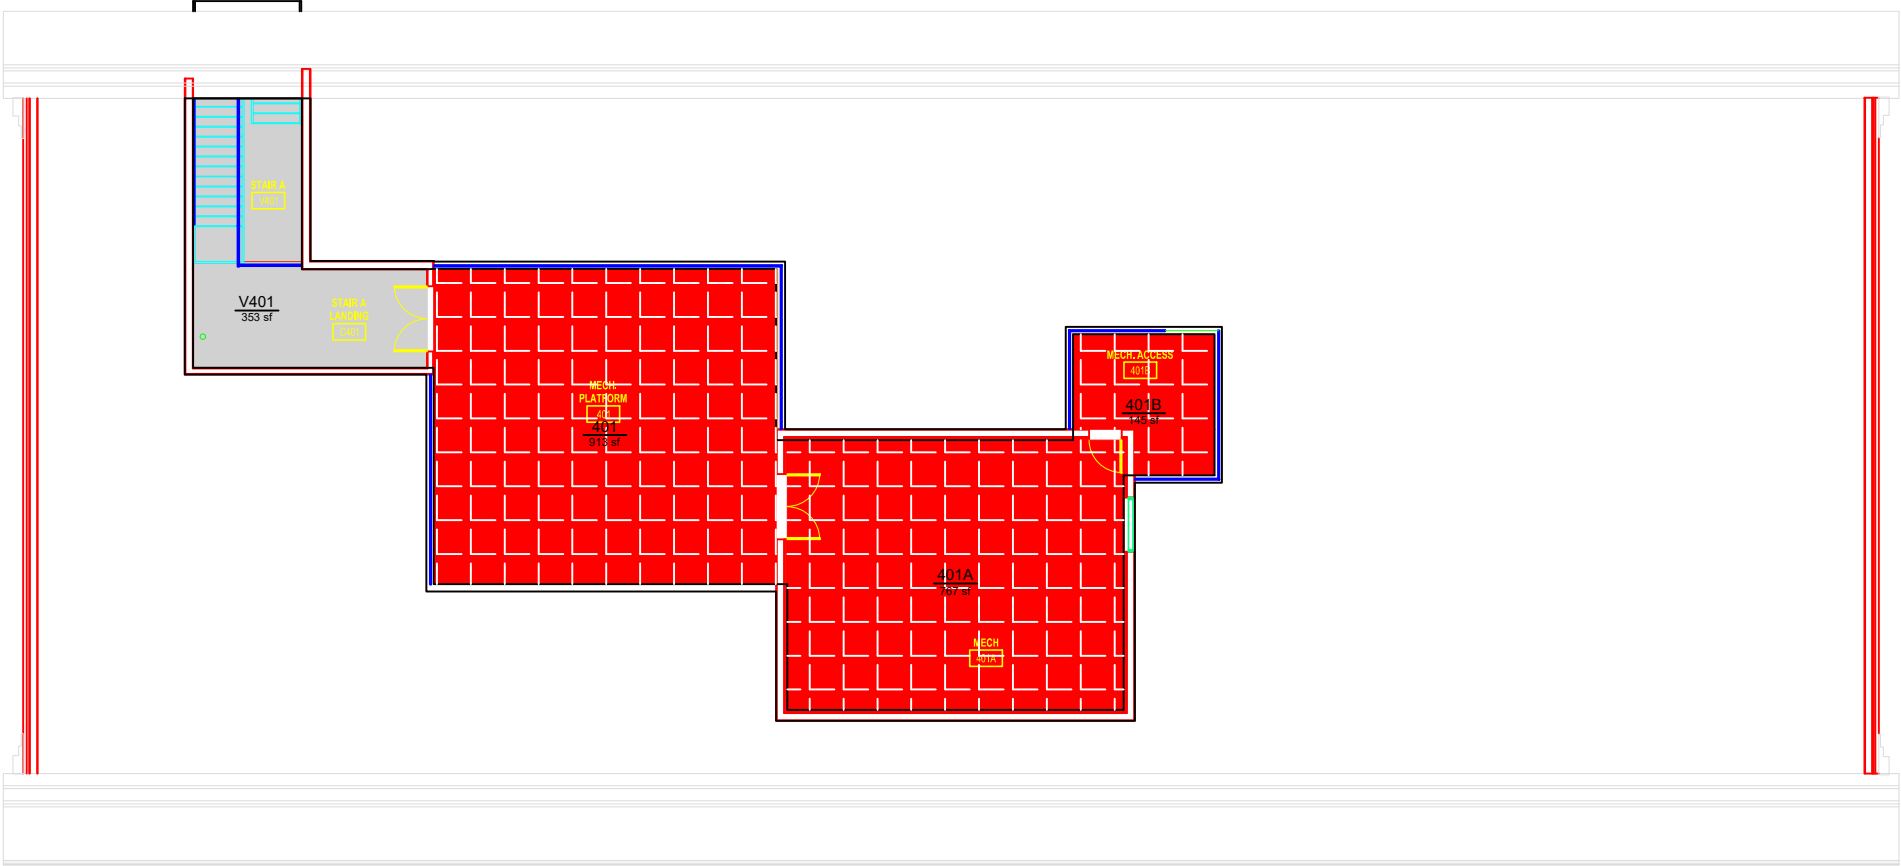

AUBURN
UNIVERSITY

Campus Planning &
Space Management

Facilities Management
1161 West Samford Ave, Building 1
Auburn, AL 36849

ROOM TYPE

PHARMACEUTICAL RESEARCH BUILDING

LEVEL: 04

Building No.: AA_S1301
File Name: AA_S1301_04
Last Export: 05/30/2023
Report Created By: Hongbiao Wang
Report Date: 05/19/2025