


ROOM TYPE							
		AREA	QTY			AREA	QTY
	311 - Office	2,782	21		N22 - Interior Stairs/ Interior Ramp	543	3
	312 - Office - Open	138	1		N32 - Electrical/ Power Room	62	1
	314 - Office & Reception	599	1		N33 - Telecomm Equipment Closet	63	1
	320 - Office Service - Closet/File/Supplies	352	2		N41 - Men's Restroom	265	2
	321 - Office Service - Copier/Printer/Workspace	353	2		N42 - Women's Restroom	252	2
	322 - Office Service - Breakroom/Kitchenette	288	1		TOTAL:	10,560	57
	324 - Office Service - Consulting/Privacy Room	67	1		Floor Gross:	13,166	
	325 - Office Service - Circulation/Waiting	638	2				
	350 - Conference Room	883	2				
	355 - Conference Room Service	93	1				
	410 - Study Room	132	2				
	685 - Meeting Room Service	248	1				
	N10 - Custodial/Janitorial	90	1				
	N20 - Corridor/General Circulation	2,566	8				
	N21 - Elevator	146	2				

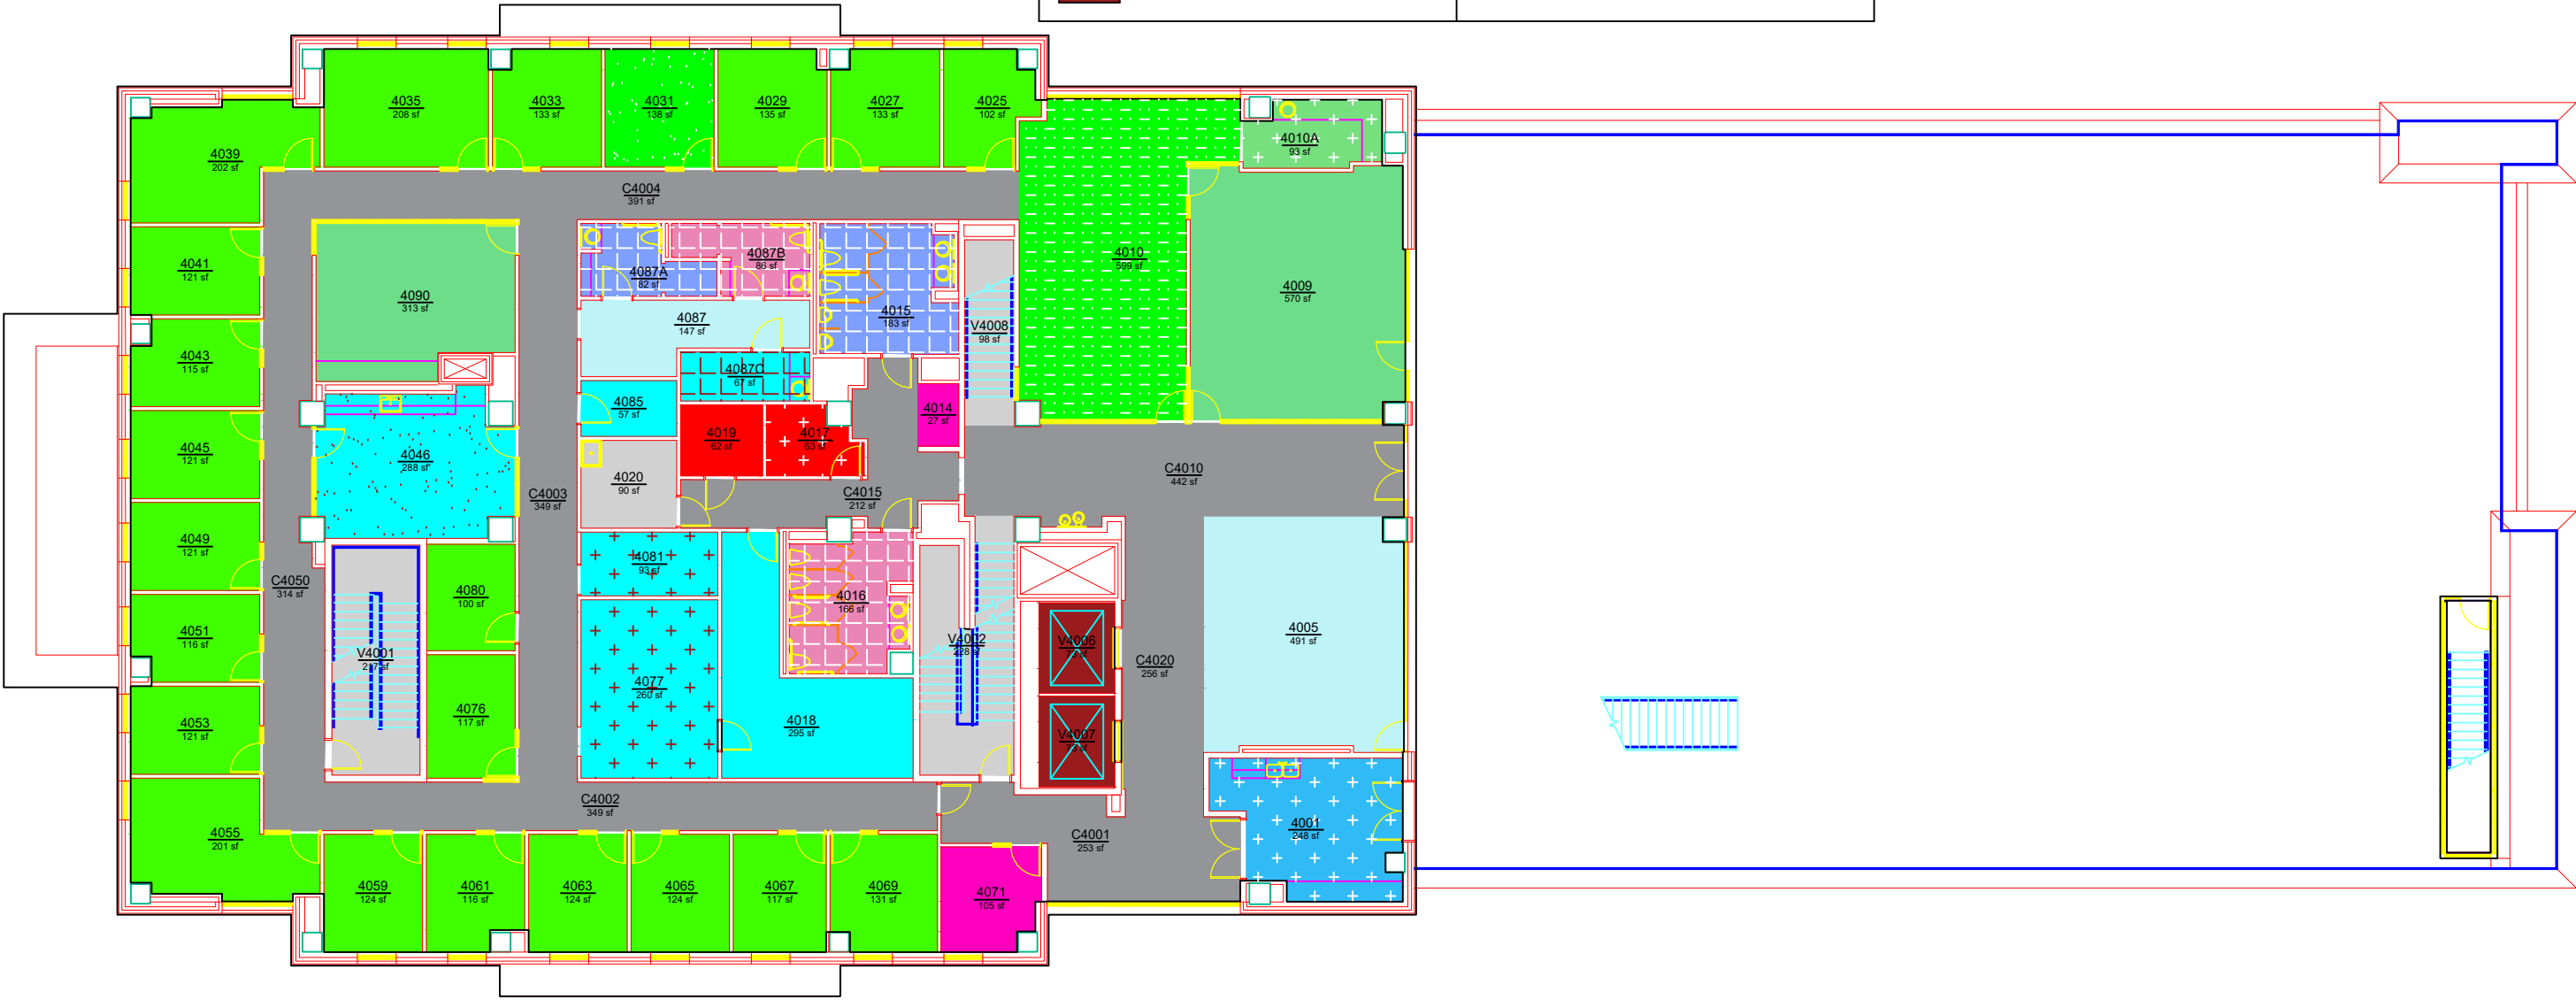

AUBURN
UNIVERSITY

Campus Planning &
Space Management

Facilities Management
1161 West Samford Ave, Building 1
Auburn, AL 36849

ROOM TYPE
HORTON-HARDGRAVE HALL
LEVEL: 04

Building No.: AA_T0203
File Name: AA_T0203_04
Last Export: 05/30/2023
Report Created By: Hongbiao Wang
Report Date: 05/19/2025