


ROOM TYPE		
	AREA	QTY
525 - Athletic/Physical Education Service	4,855	15
630 - Food Facility	1,662	6
635 - Food Facility Service	2,553	11
780 - Unit Storage	61	1
850 - Treatment/Examination Clinic	165	1
N10 - Custodial/Janitorial	120	5
N20 - Corridor/General Circulation	22,681	8
N21 - Elevator	407	7
N22 - Interior Stairs/ Interior Ramp	1,233	3
N23 - Exterior Stairs/ Exterior Ramp	16,371	7
N31 - Mechanical/ HVAC Room	715	12
N32 - Electrical/ Power Room	52	1
N33 - Telecomm Equipment Closet	110	1
N41 - Men's Restroom	2,003	8
N42 - Women's Restroom	2,188	8
TOTAL:	55,176	94
Floor Gross:	61,015	

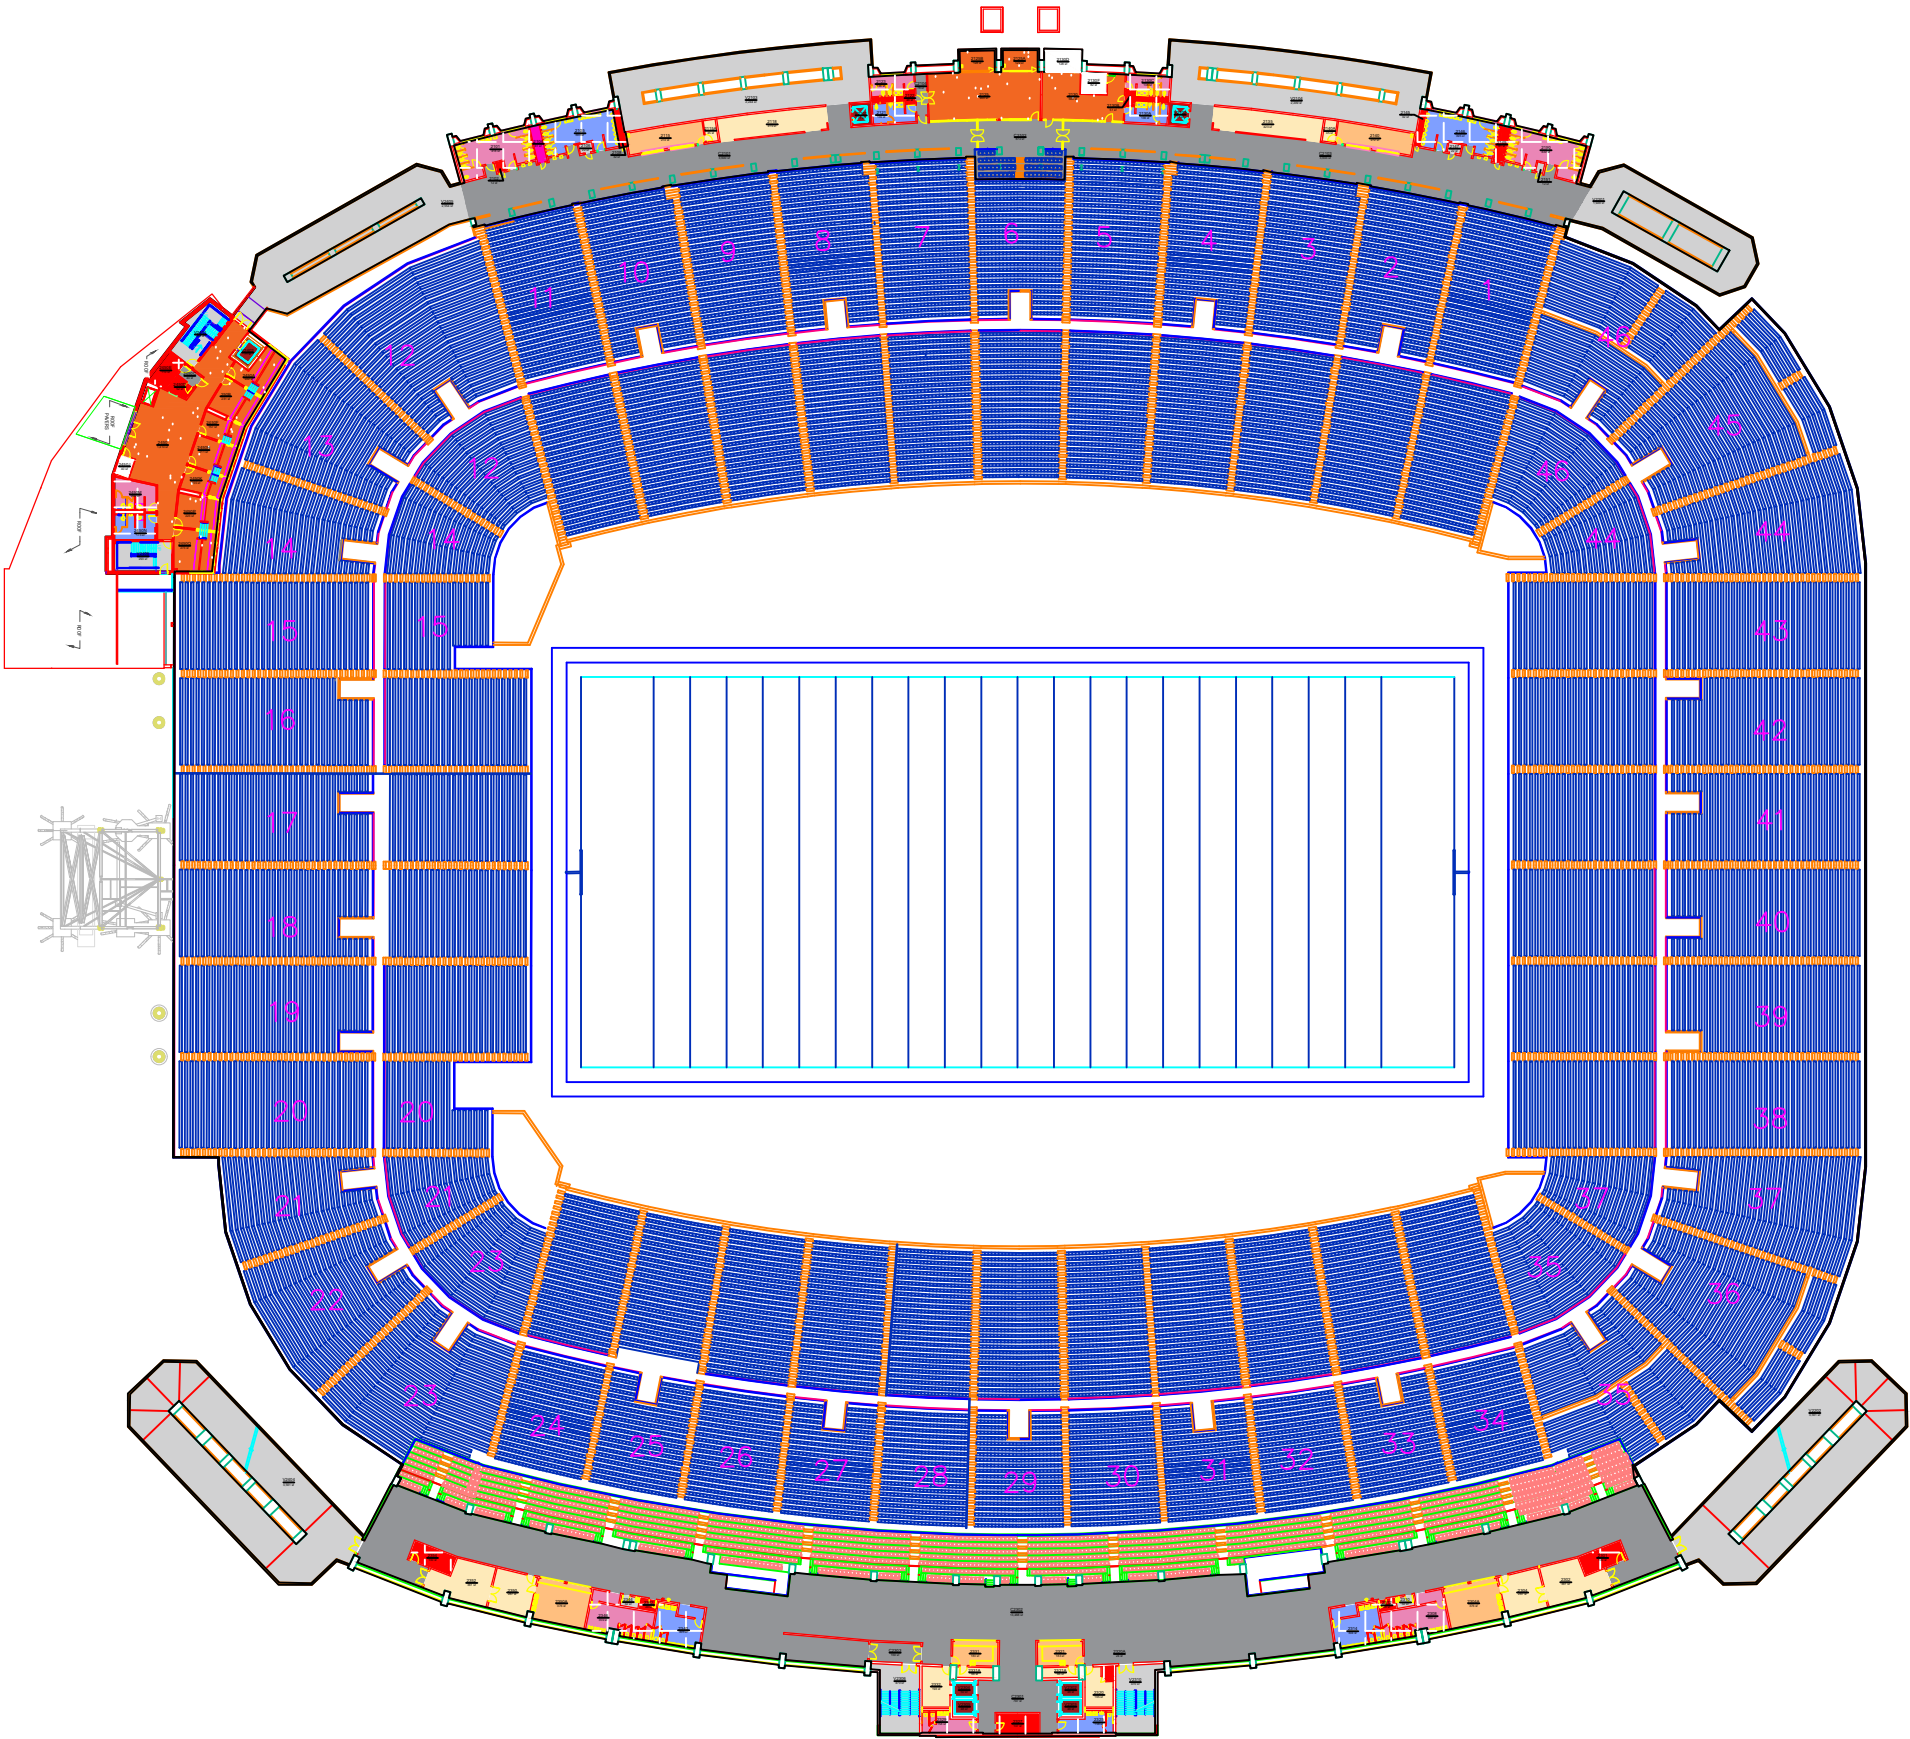

Planning, Design,
and Construction
Facilities Management
1161 West Samford Ave, Building 1
Auburn, AL 36849

ROOM TYPE
JORDAN-HARE STADIUM
LEVEL: 02

Building No.: AA_T0501
File Name: AA_T0501_02
Last Export: 05/30/2023
Report Created By: Dan Berry
Report Date: 05/22/2025