


| ROOM TYPE    |                                                |       |     |
|--------------|------------------------------------------------|-------|-----|
|              |                                                | AREA  | QTY |
| <div></div>  | 311 - Office                                   | 706   | 2   |
| <div></div>  | 320 - Office Service -<br>Closet/File/Supplies | 196   | 2   |
| <div></div>  | 780 - Unit Storage                             | 45    | 1   |
| <div></div>  | N20 - Corridor/General<br>Circulation          | 67    | 1   |
| <div></div>  | N26 - Exterior Balcony / Patio                 | 230   | 2   |
| <div></div>  | N40 - Unisex Restroom                          | 76    | 1   |
| TOTAL:       |                                                | 1,320 | 9   |
| Floor Gross: |                                                | 1,470 |     |

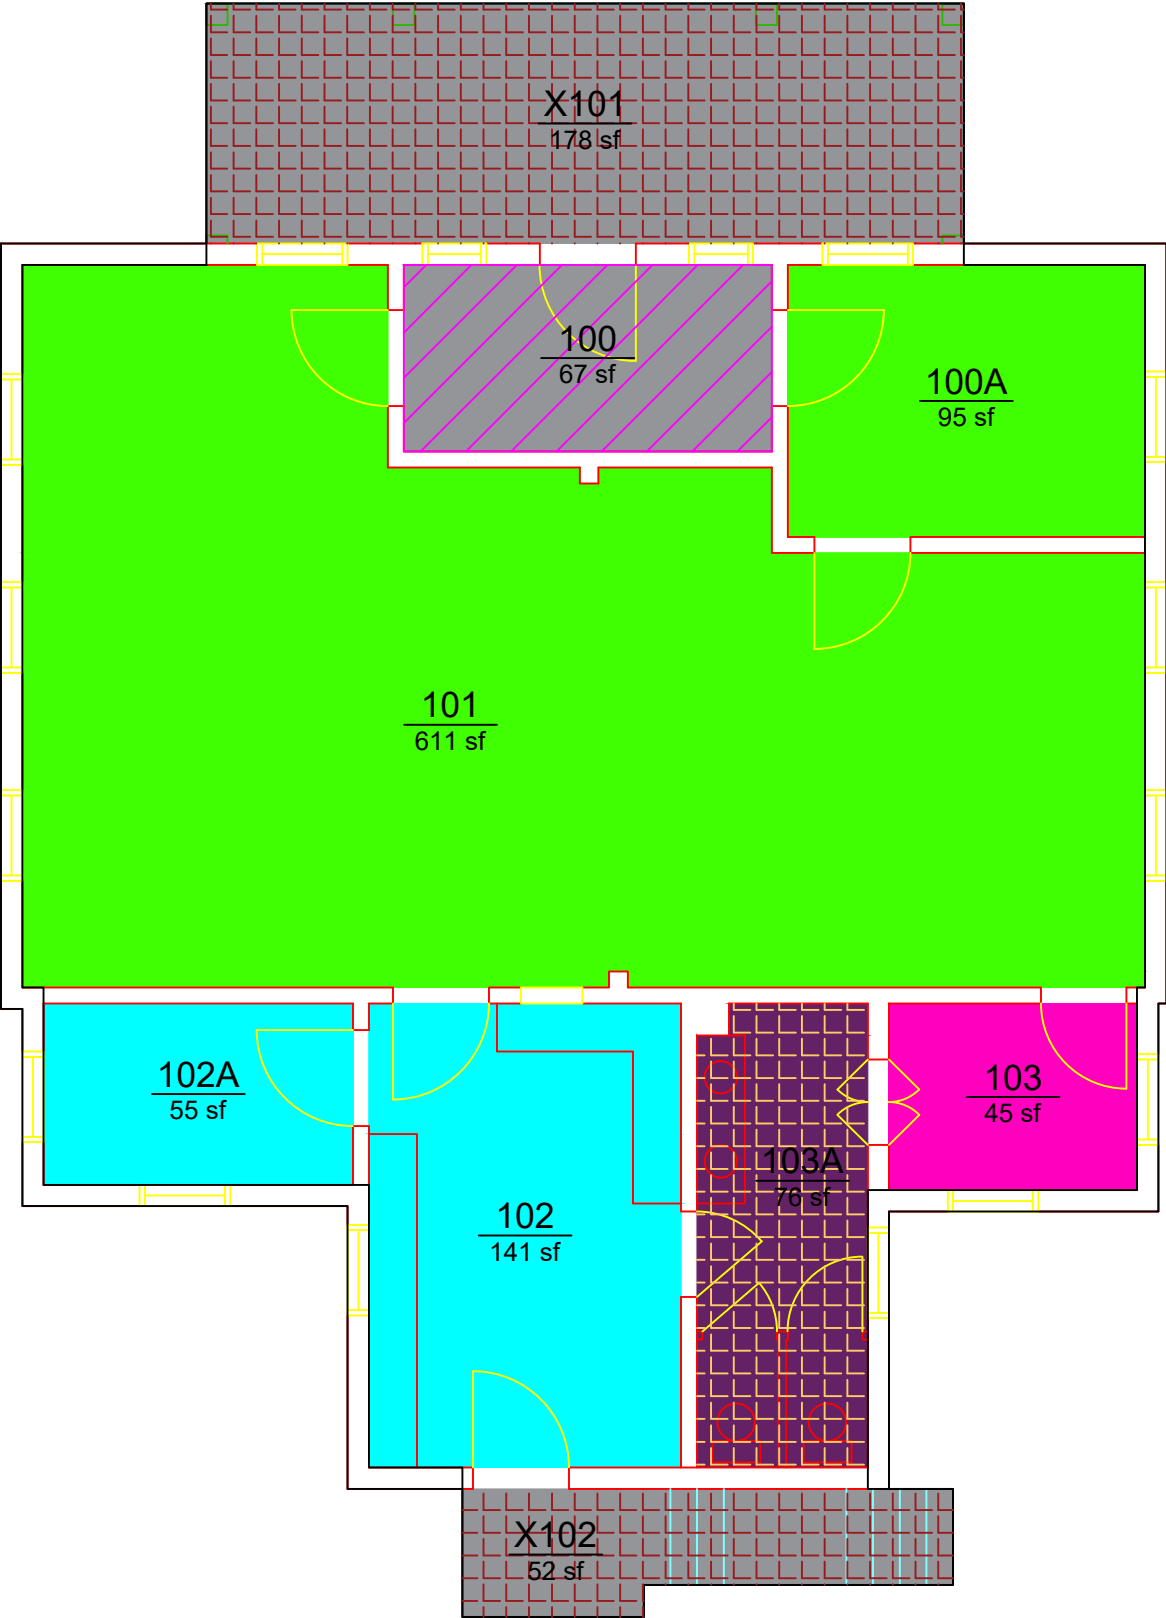

AUBURN  
UNIVERSITY

Campus Planning &  
Space Management

Facilities Management  
1161 West Samford Ave, Building 1  
Auburn, AL 36849

ROOM TYPE  
GRAVES COTTAGE  
LEVEL: 01

Building No.: AA\_U0803  
File Name: AA\_U0803\_01  
Last Export: 05/20/2023  
Report Created By: Hongbiao Wang  
Report Date: 05/20/2025