


ROOM TYPE		
	580 - Greenhouse	AREA 6,280 QTY 6
	N20 - Corridor/General Circulation	AREA 407 QTY 1
TOTAL:		6,687 7
Floor Gross:		7,017

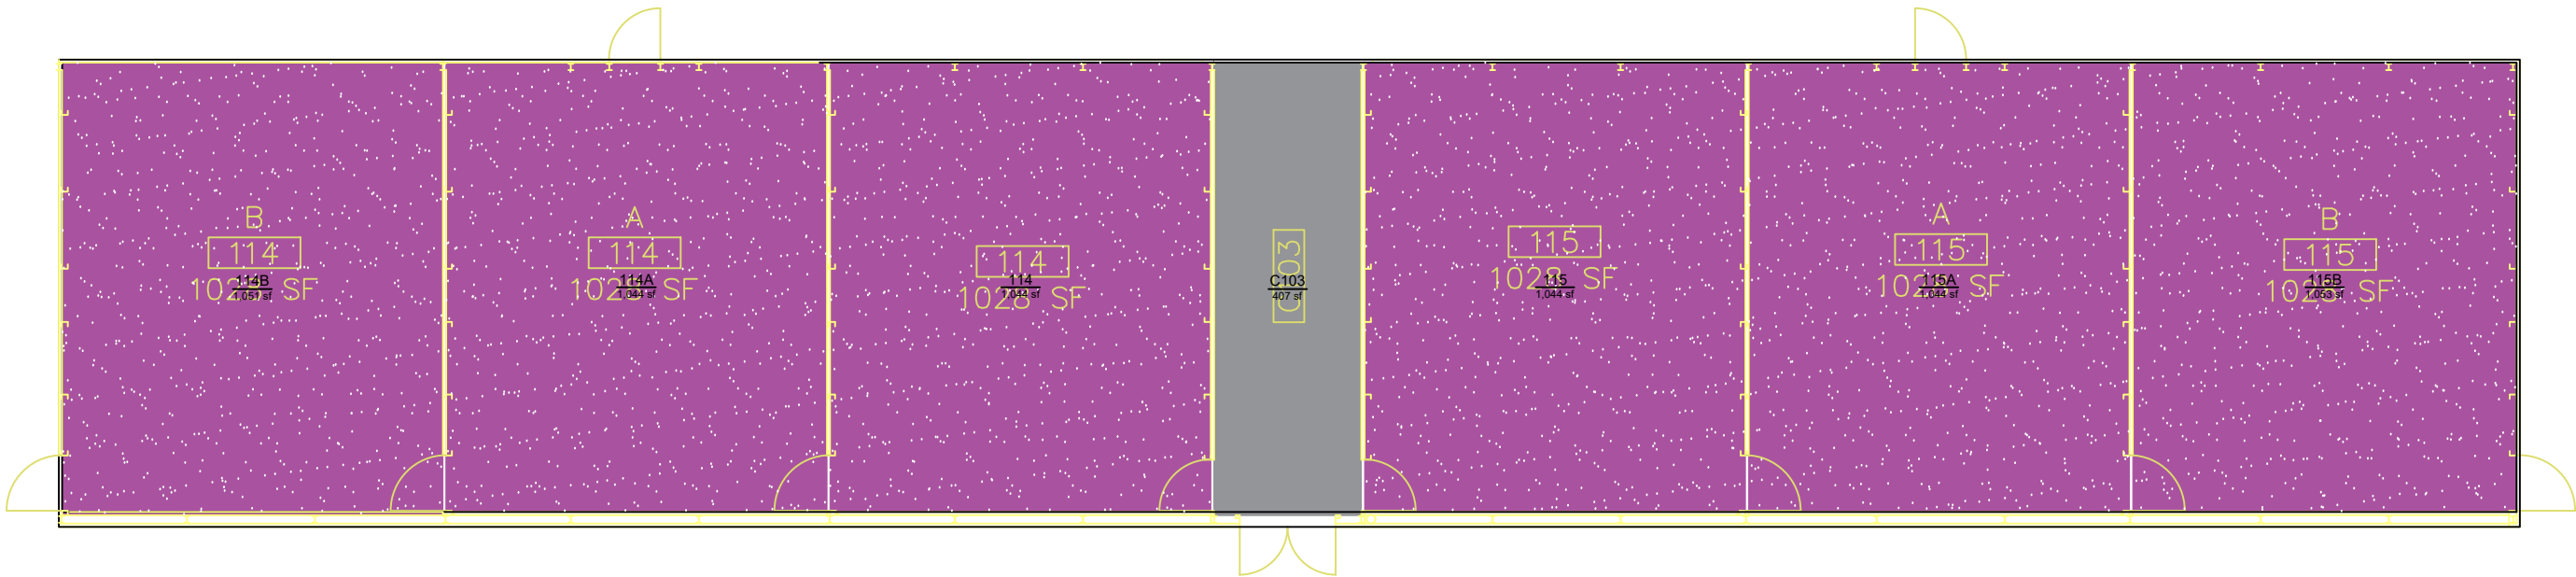

AUBURN
UNIVERSITY

Campus Planning &
Space Management

Facilities Management
1161 West Samford Ave, Building 1
Auburn, AL 36849

ROOM TYPE

PLANT SCIENCE RESEARCH - GREENHOUSE B

LEVEL: 01

Building No.: AA U1504
File Name: AA U1504_01
Last Export: 06/04/2023
Report Created By: Hongbiao Wang
Report Date: 05/20/2025