


		<u>AREA</u>	<u>QTY</u>
	250 - Research/Nonclass Laboratory	2,464	2
	255 - Research/Nonclass Lab Service	14,935	9
	311 - Office	103	1
	313 - Office - Shared	460	1
	720 - Noninstructional Shop	798	1
	780 - Unit Storage	488	1
	N20 - Corridor/General Circulation	2,947	4
	N22 - Interior Stairs/ Interior Ramp	30	1
	N26 - Exterior Balcony / Patio	307	1
	N31 - Mechanical/ HVAC Room	340	1
	N41 - Men's Restroom	208	1
	N42 - Women's Restroom	191	1
TOTAL:		23,271	24
Floor Gross:		25,006	

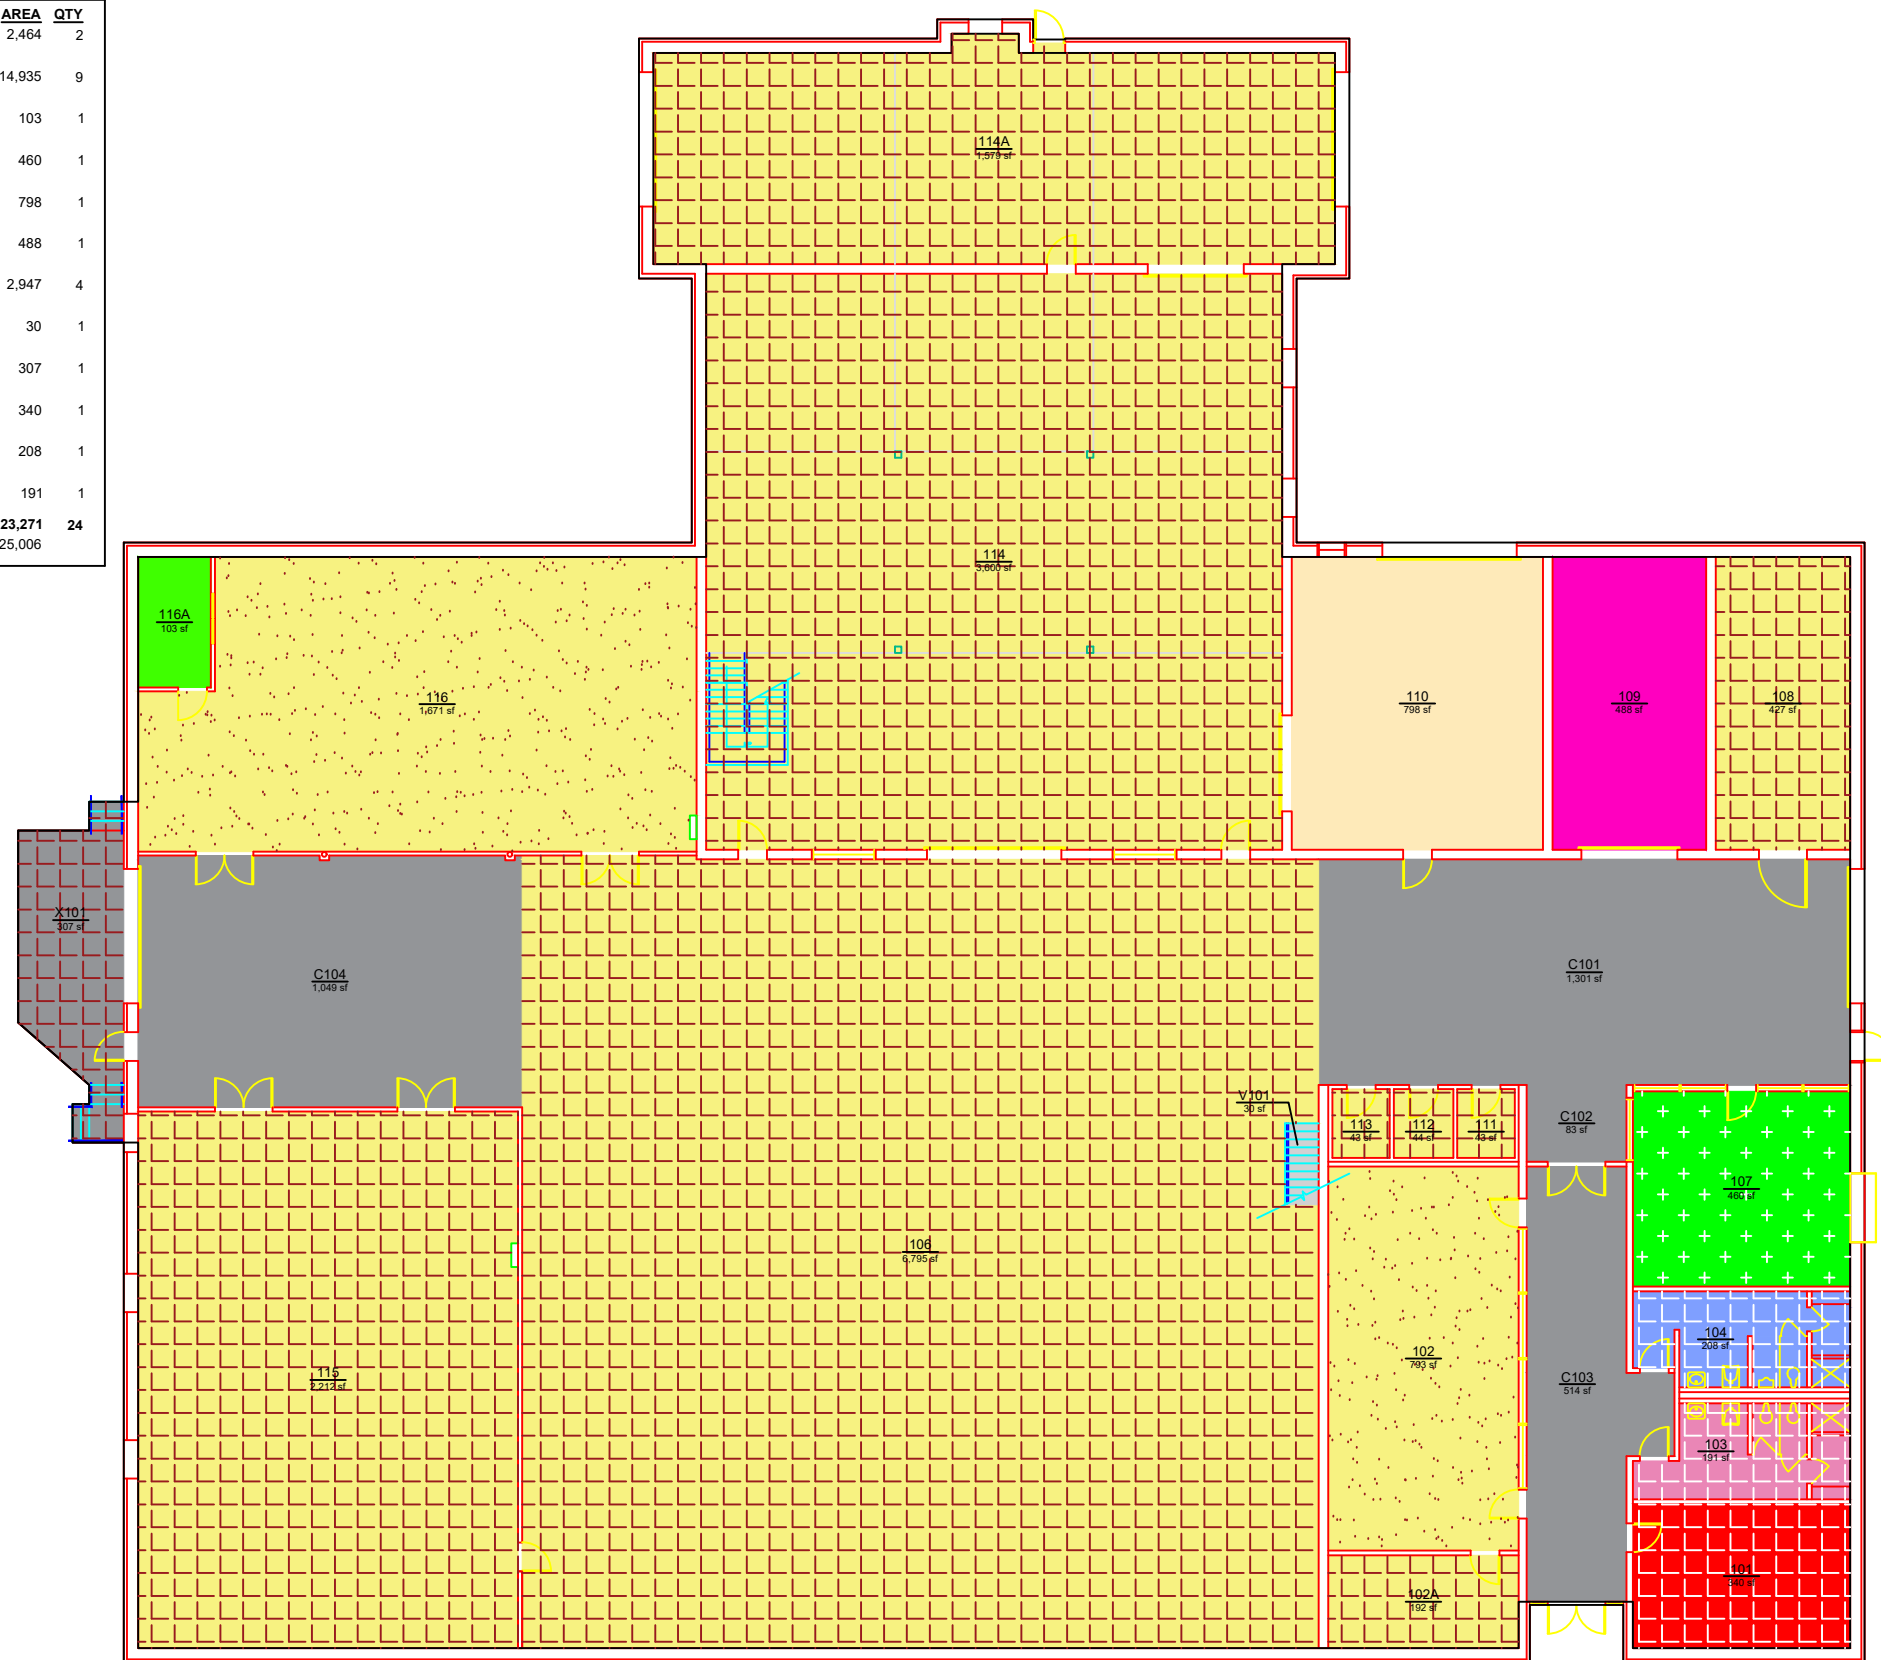

**Campus Planning &
Space Management**
Facilities Management
1161 West Samford Ave, Building 1
Auburn, AL 36849

ROOM TYPE
SEED PROCESSING PLANT
LEVEL: 01

Building No.: AA U1701
File Name: AA U1701 01
Last Export: 05/20/2023
Report Created By: Ellen Doyle
Report Date: 05/09/2025