


ROOM TYPE					
	AREA	QTY		AREA	QTY
112 - Classroom - Flat Lecture	1,128	1	N20 - Corridor/General Circulation	1,930	2
113 - Classroom - Flat Flexible	1,094	2	N21 - Elevator	47	1
250 - Research/Nonclass Laboratory	97	1	N22 - Interior Stairs/ Interior Ramp	743	3
311 - Office	4,594	24	N23 - Exterior Stairs/ Exterior Ramp	164	1
313 - Office - Shared	563	1	N30 - Other Service Area	20	1
314 - Office & Reception	444	1	N31 - Mechanical/ HVAC Room	706	2
320 - Office Service - Closet/File/Supplies	112	2	N33 - Telecomm Equipment Closet	87	1
325 - Office Service - Circulation/Waiting	137	2	N41 - Men's Restroom	186	1
N10 - Custodial/Janitorial	28	1	N42 - Women's Restroom	227	2
TOTAL:				12,307	49
Floor Gross:				14,128	

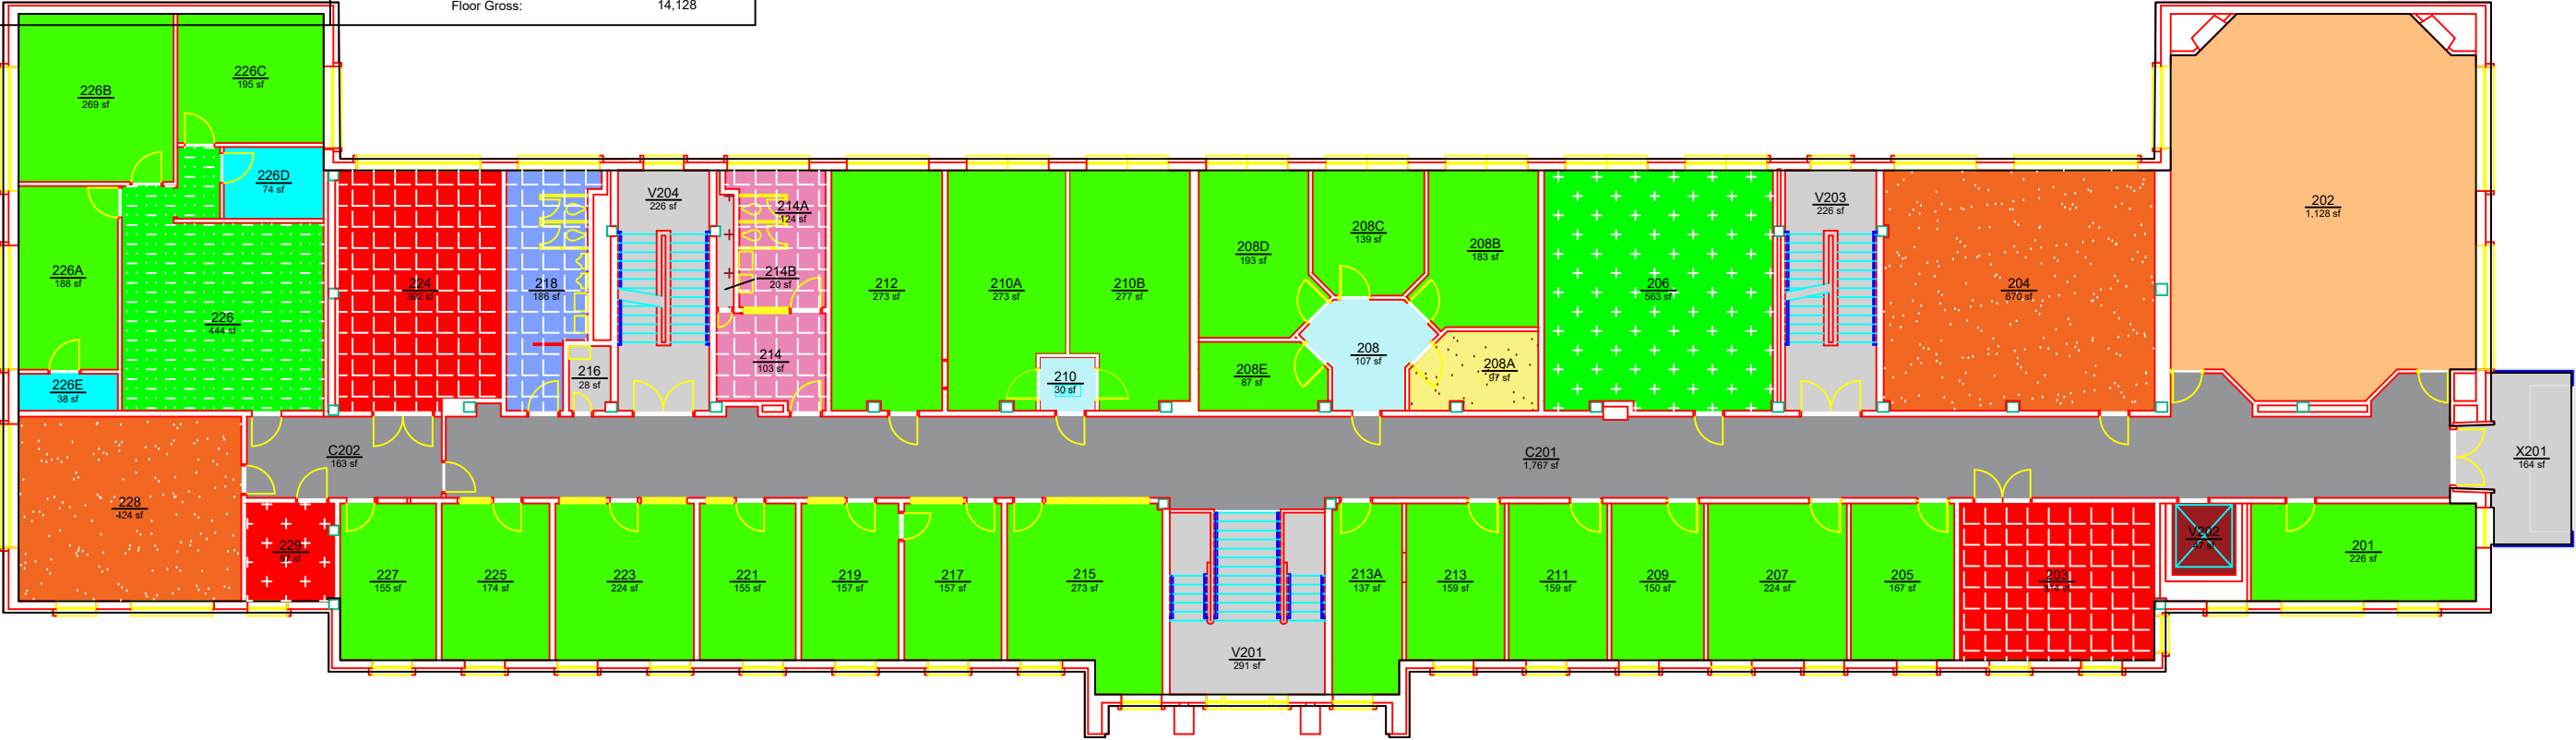

Campus Planning &
Space Management
Facilities Management
1161 West Samford Ave, Building 1
Auburn, AL 36849

ROOM TYPE
THACH HALL
LEVEL: 02

Building No.: AA_V0303
File Name: AA_V0303_02
Last Export: 06/04/2023
Report Created By: Ellen Doyle
Report Date: 05/12/2025