


ROOM TYPE																	
	250 - Research/Nonclass Laboratory	AREA	QTY	2,800	7		N10 - Custodial/Janitorial	AREA	QTY	120	2		N33 - Telecomm Equipment Closet	AREA	QTY	97	1
	255 - Research/Nonclass Lab Service	1,392	2				N20 - Corridor/General Circulation	2,645	6				N41 - Men's Restroom	153	1		
	311 - Office	460	3				N21 - Elevator	83	1				N42 - Women's Restroom	162	1		
	313 - Office - Shared	621	1				N22 - Interior Stairs/ Interior Ramp	578	2			TOTAL:		16,352	33		
	710 - Central Computer/Telecomm	353	1				N31 - Mechanical/ HVAC Room	975	2			Floor Gross:		18,342			
	780 - Unit Storage	81	1				N32 - Electrical/ Power Room	332	2								

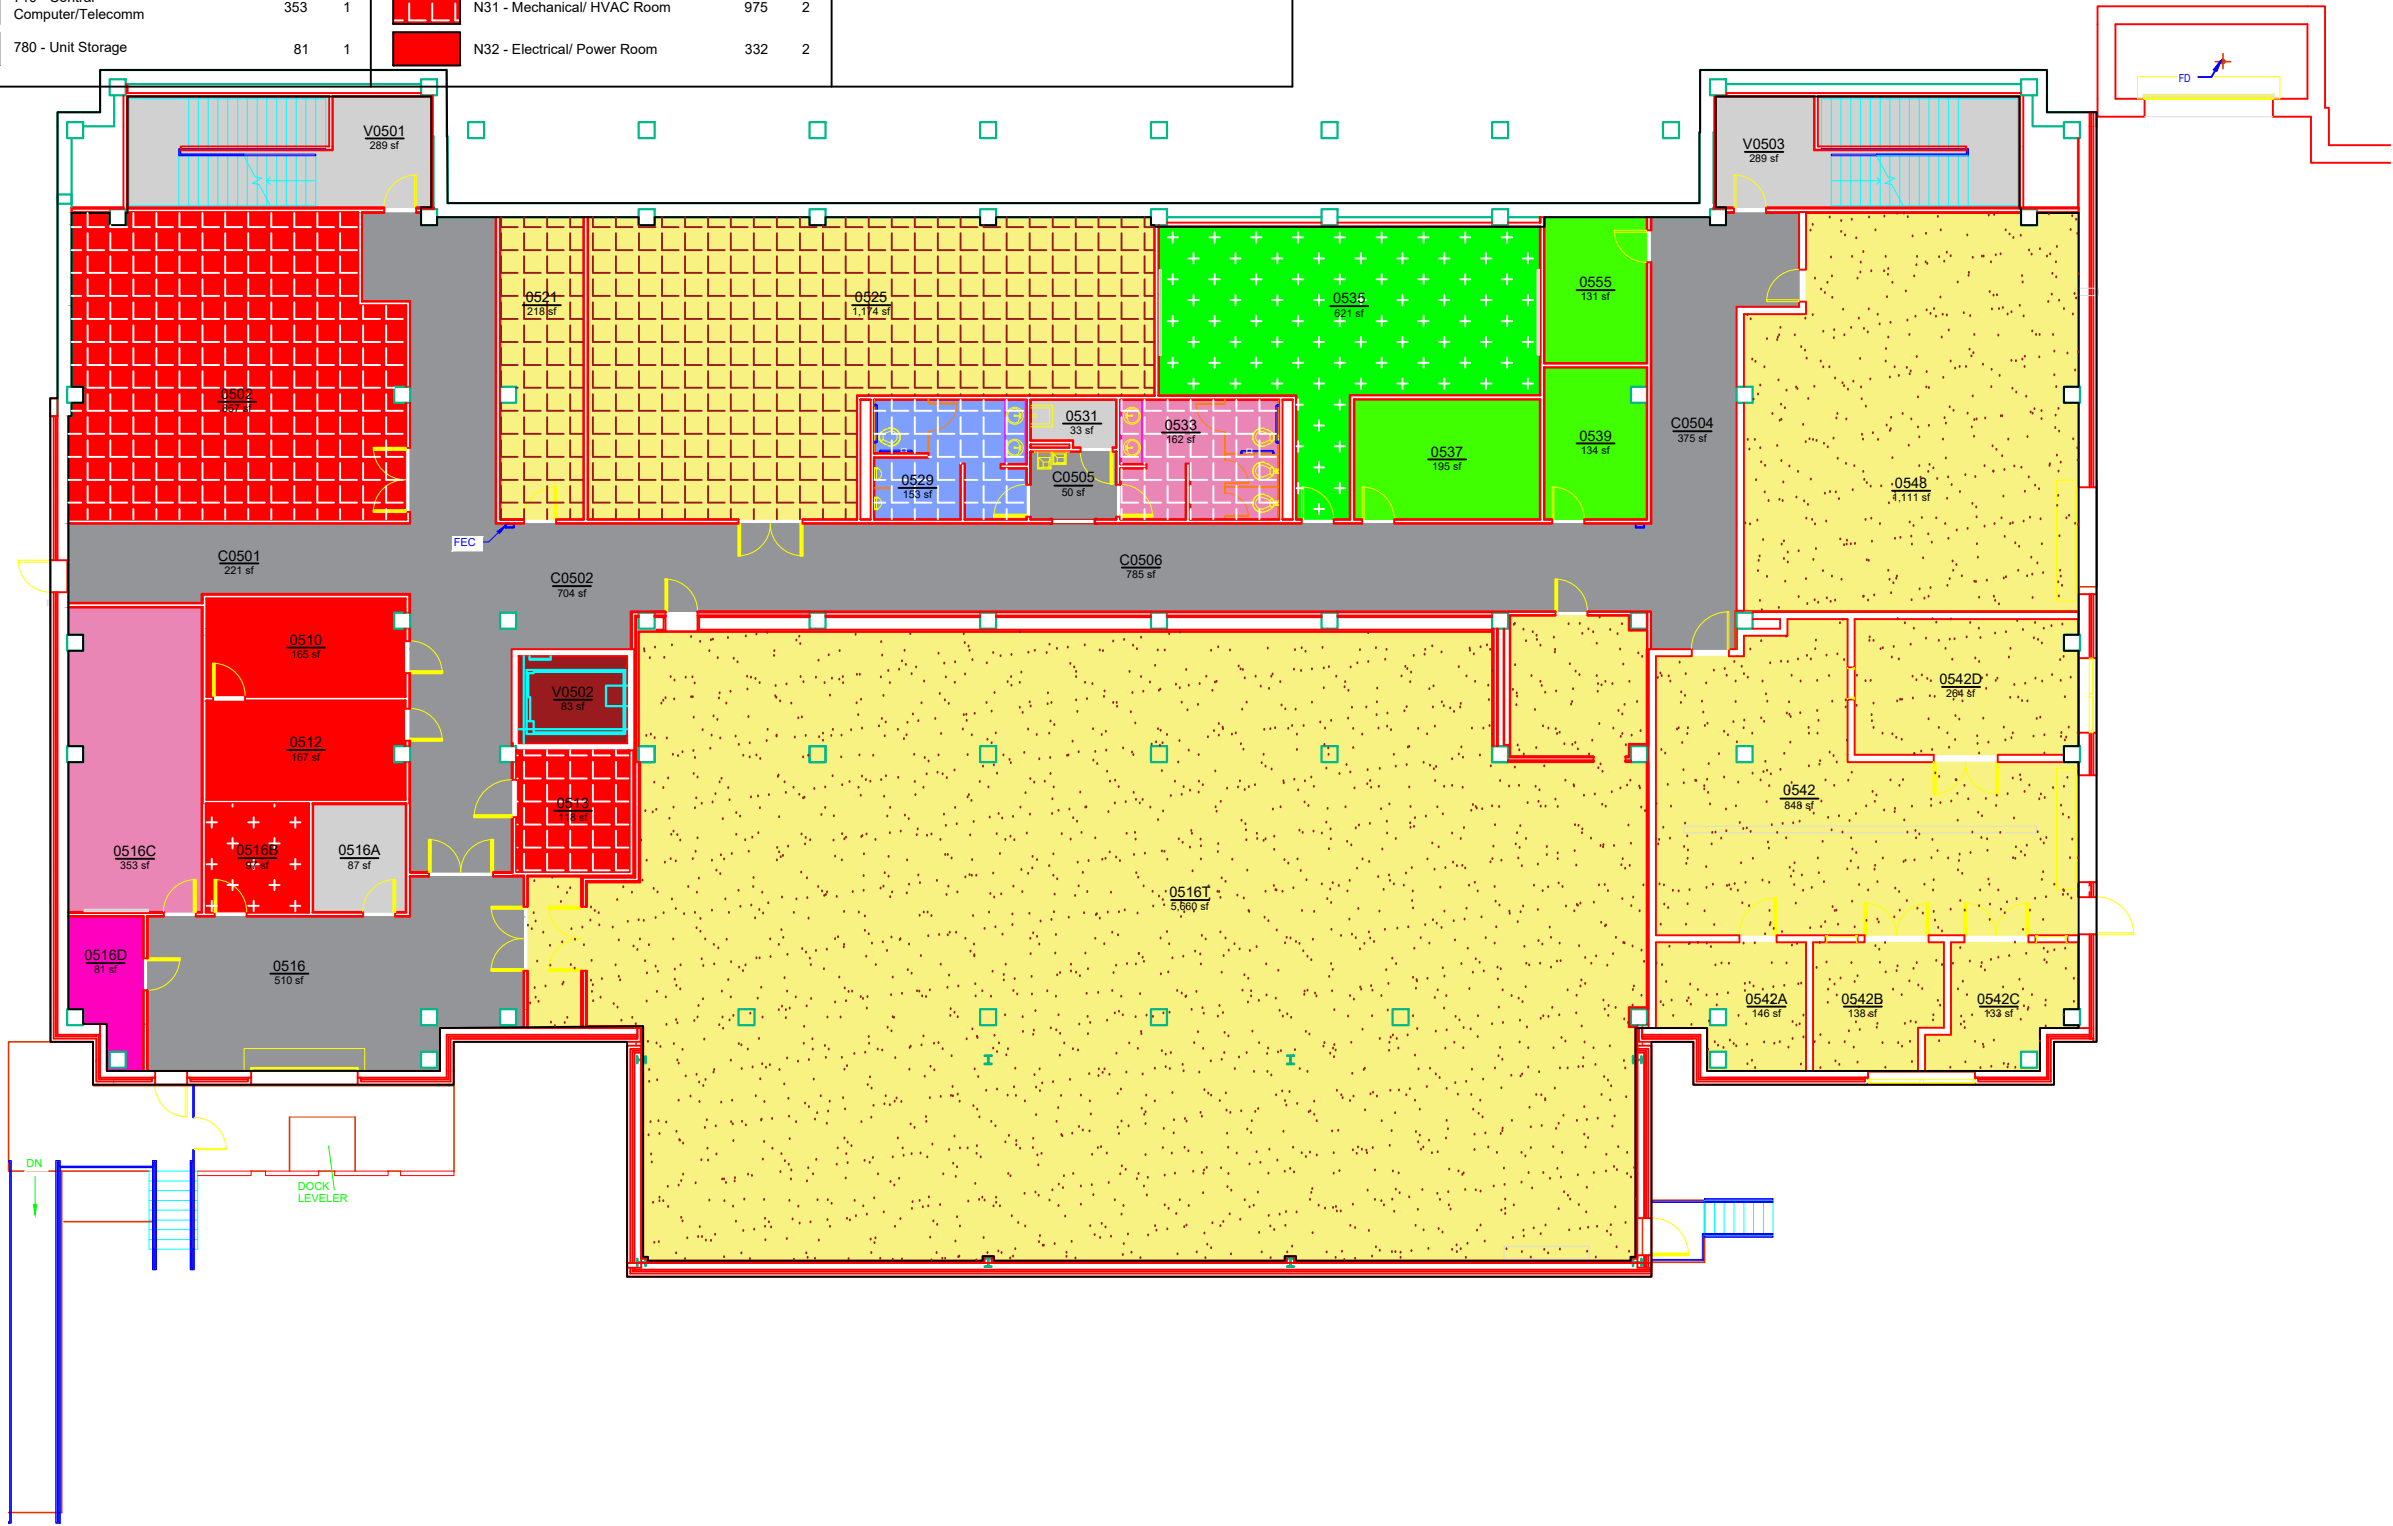

AUBURN
UNIVERSITY

Campus Planning &
Space Management
Facilities Management
1161 West Samford Ave, Building 1
Auburn, AL 36849

ROOM TYPE

WOLTOSZ ENGINEERING RESEARCH LABORATORY

LEVEL: 00

Building No.: AA_V0305
File Name: AA_V0305_00
Last Export: 05/20/2023
Report Created By: Ellen Doyle
Report Date: 05/12/2025