


ROOM TYPE							
	AREA	QTY		AREA	QTY		
250 - Research/Nonclass Laboratory	7,422	8	N21 - Elevator	83	1		
255 - Research/Nonclass Lab Service	159	1	N22 - Interior Stairs/ Interior Ramp	784	2		
311 - Office	316	2	N26 - Exterior Balcony / Patio	877	1		
313 - Office - Shared	803	4	N32 - Electrical/ Power Room	115	1		
320 - Office Service - Closet/File/Supplies	48	1	N33 - Telecomm Equipment Closet	106	1		
322 - Office Service - Breakroom/Kitchenette	158	1	N41 - Men's Restroom	151	1		
N10 - Custodial/Janitorial	89	1	N42 - Women's Restroom	168	1		
N20 - Corridor/General Circulation	3,610	5					
				TOTAL:	14,889	31	
				Floor Gross:	16,368		

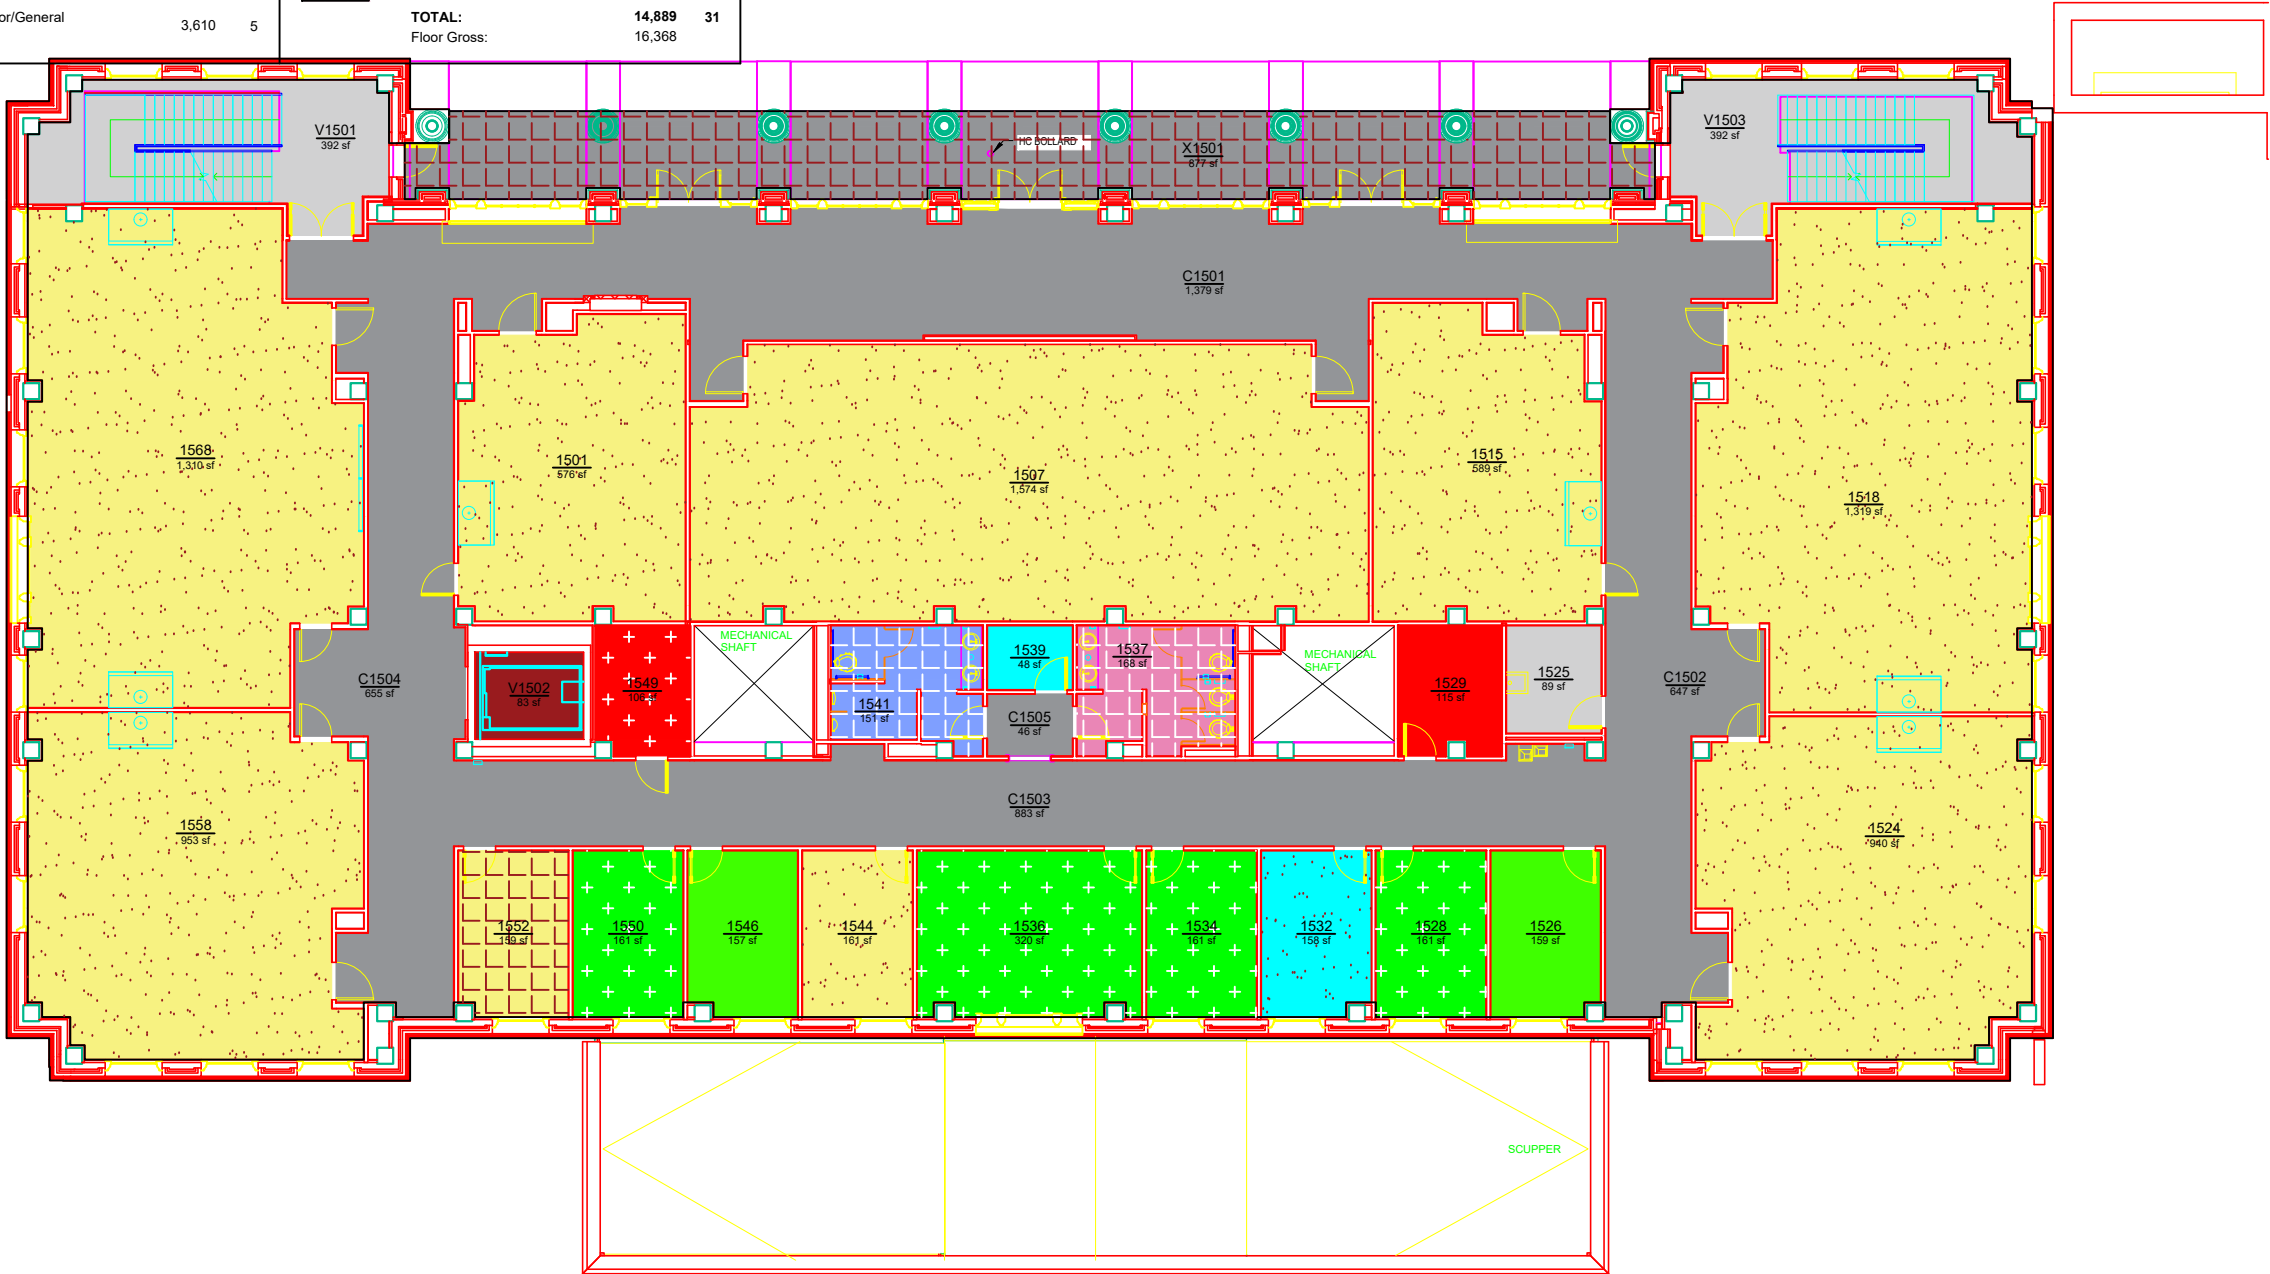

AUBURN
UNIVERSITY

Campus Planning &
Space Management
Facilities Management
1161 West Samford Ave, Building 1
Auburn, AL 36849

ROOM TYPE
WOLTOSZ ENGINEERING RESEARCH LABORATORY
LEVEL: 01

Building No.: AA_V0305
File Name: AA_V0305_01
Last Export: 06/04/2023
Report Created By: Ellen Doyle
Report Date: 05/12/2025