


ROOM TYPE					
	AREA	QTY		AREA	QTY
 250 - Research/Nonclass Laboratory	7,247	10	 N21 - Elevator	83	1
 255 - Research/Nonclass Lab Service	128	3	 N22 - Interior Stairs/ Interior Ramp	656	2
 311 - Office	806	5	 N32 - Electrical/ Power Room	116	1
 313 - Office - Shared	1,093	7	 N33 - Telecomm Equipment Closet	106	1
 322 - Office Service - Breakroom/Kitchenette	314	1	 N41 - Men's Restroom	151	1
 350 - Conference Room	438	2	 N42 - Women's Restroom	168	1
 660 - Merchandising	107	1	TOTAL:	14,600	42
 N10 - Custodial/Janitorial	29	1	Floor Gross:	16,865	
 N20 - Corridor/General Circulation	3,158	5			

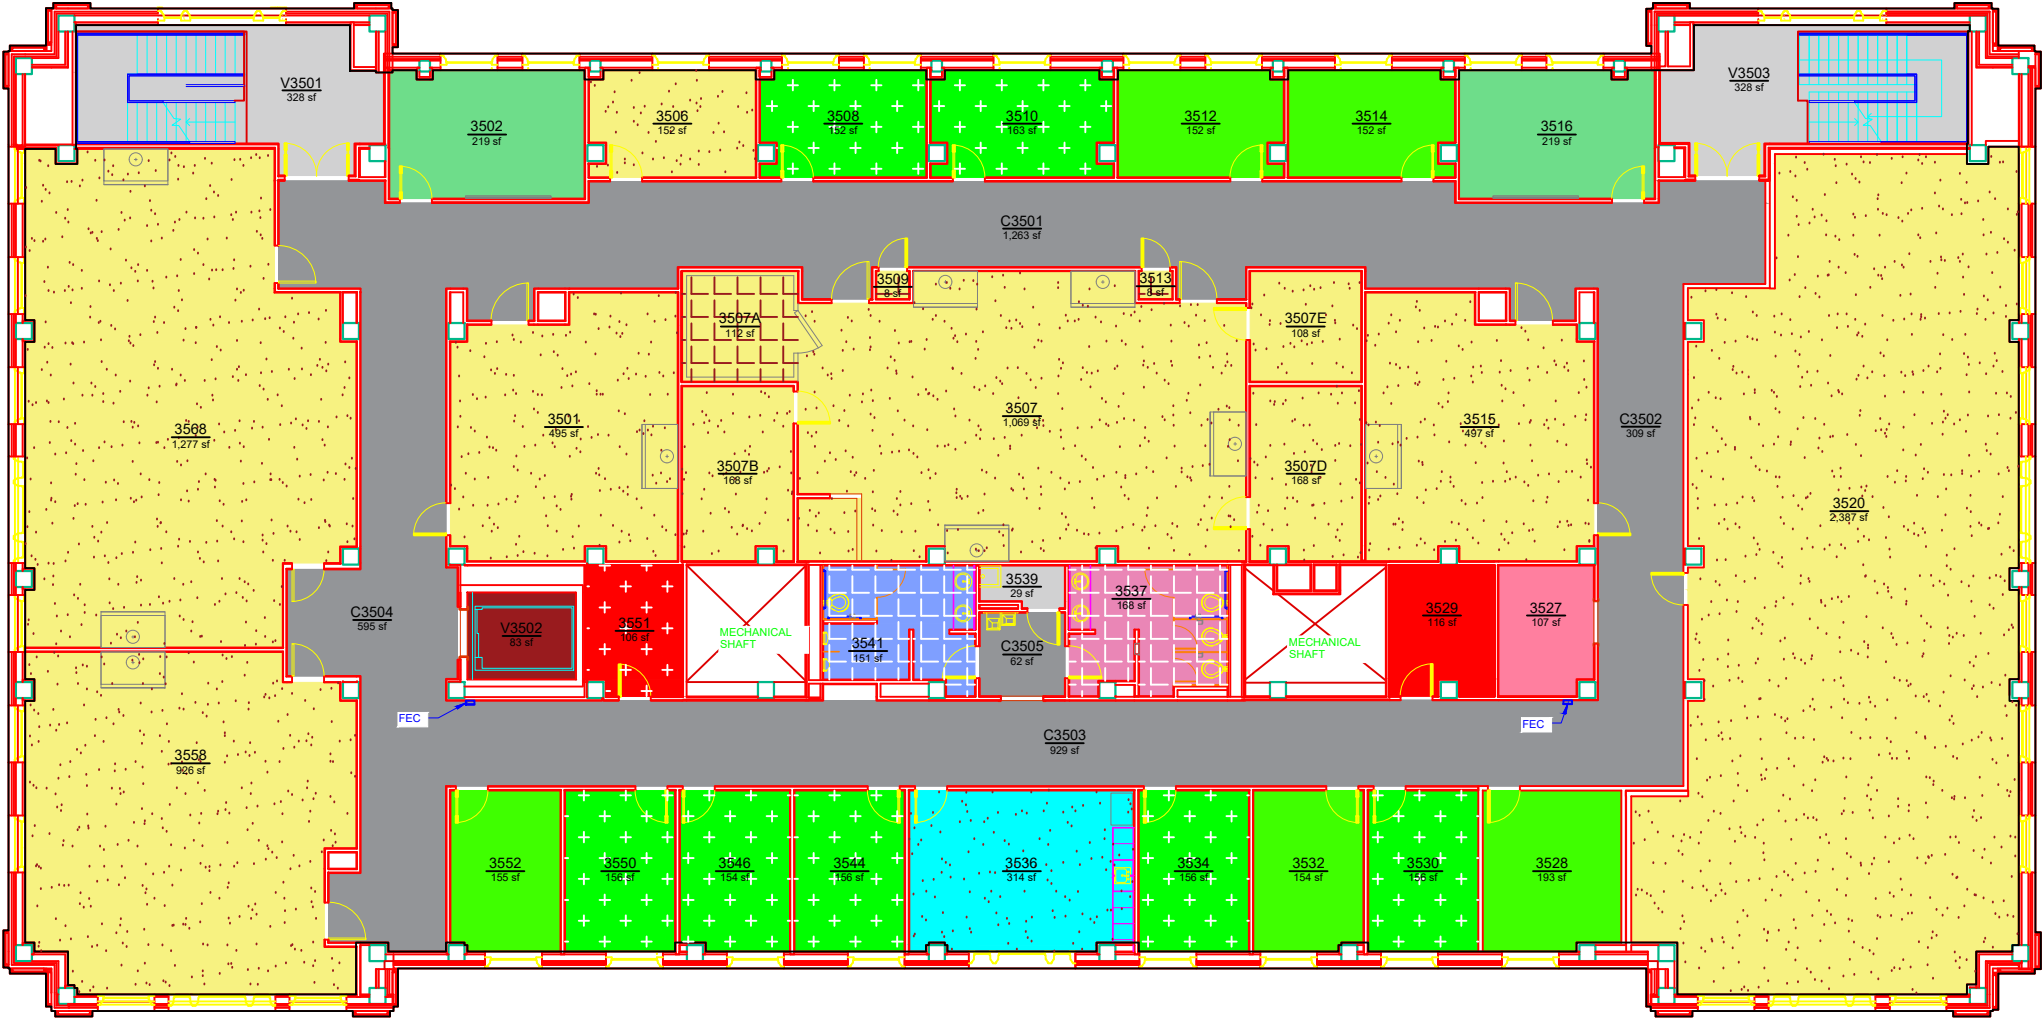

AUBURN
UNIVERSITY

**Campus Planning &
Space Management**

Facilities Management
1161 West Samford Ave, Building 1
Auburn, AL 36849

ROOM TYPE
WOLTOSZ ENGINEERING RESEARCH LABORATORY
LEVEL: 03

Building No.: AA_V0305
File Name: AA_V0305_03
Last Export: 06/04/2023
Report Created By: Ellen Doyle
Report Date: 05/12/2025