


ROOM TYPE		
	AREA	QTL
311 - Office	144	1
630 - Food Facility	5,304	7
635 - Food Facility Service	3,232	10
N10 - Custodial/General Circulation	92	1
N20 - Corridor/General Circulation	3,677	10
N21 - Elevator	92	1
N22 - Interior Stairs/ Interior Ramp	1,041	4
N24 - Lobby / Vestibule / Entry	339	1
N32 - Electrical Power Room	117	1
N41 - Men's Restroom	238	1
N42 - Women's Restroom	237	1
TOTAL:	14,473	38
Floor Gross:	16,216	

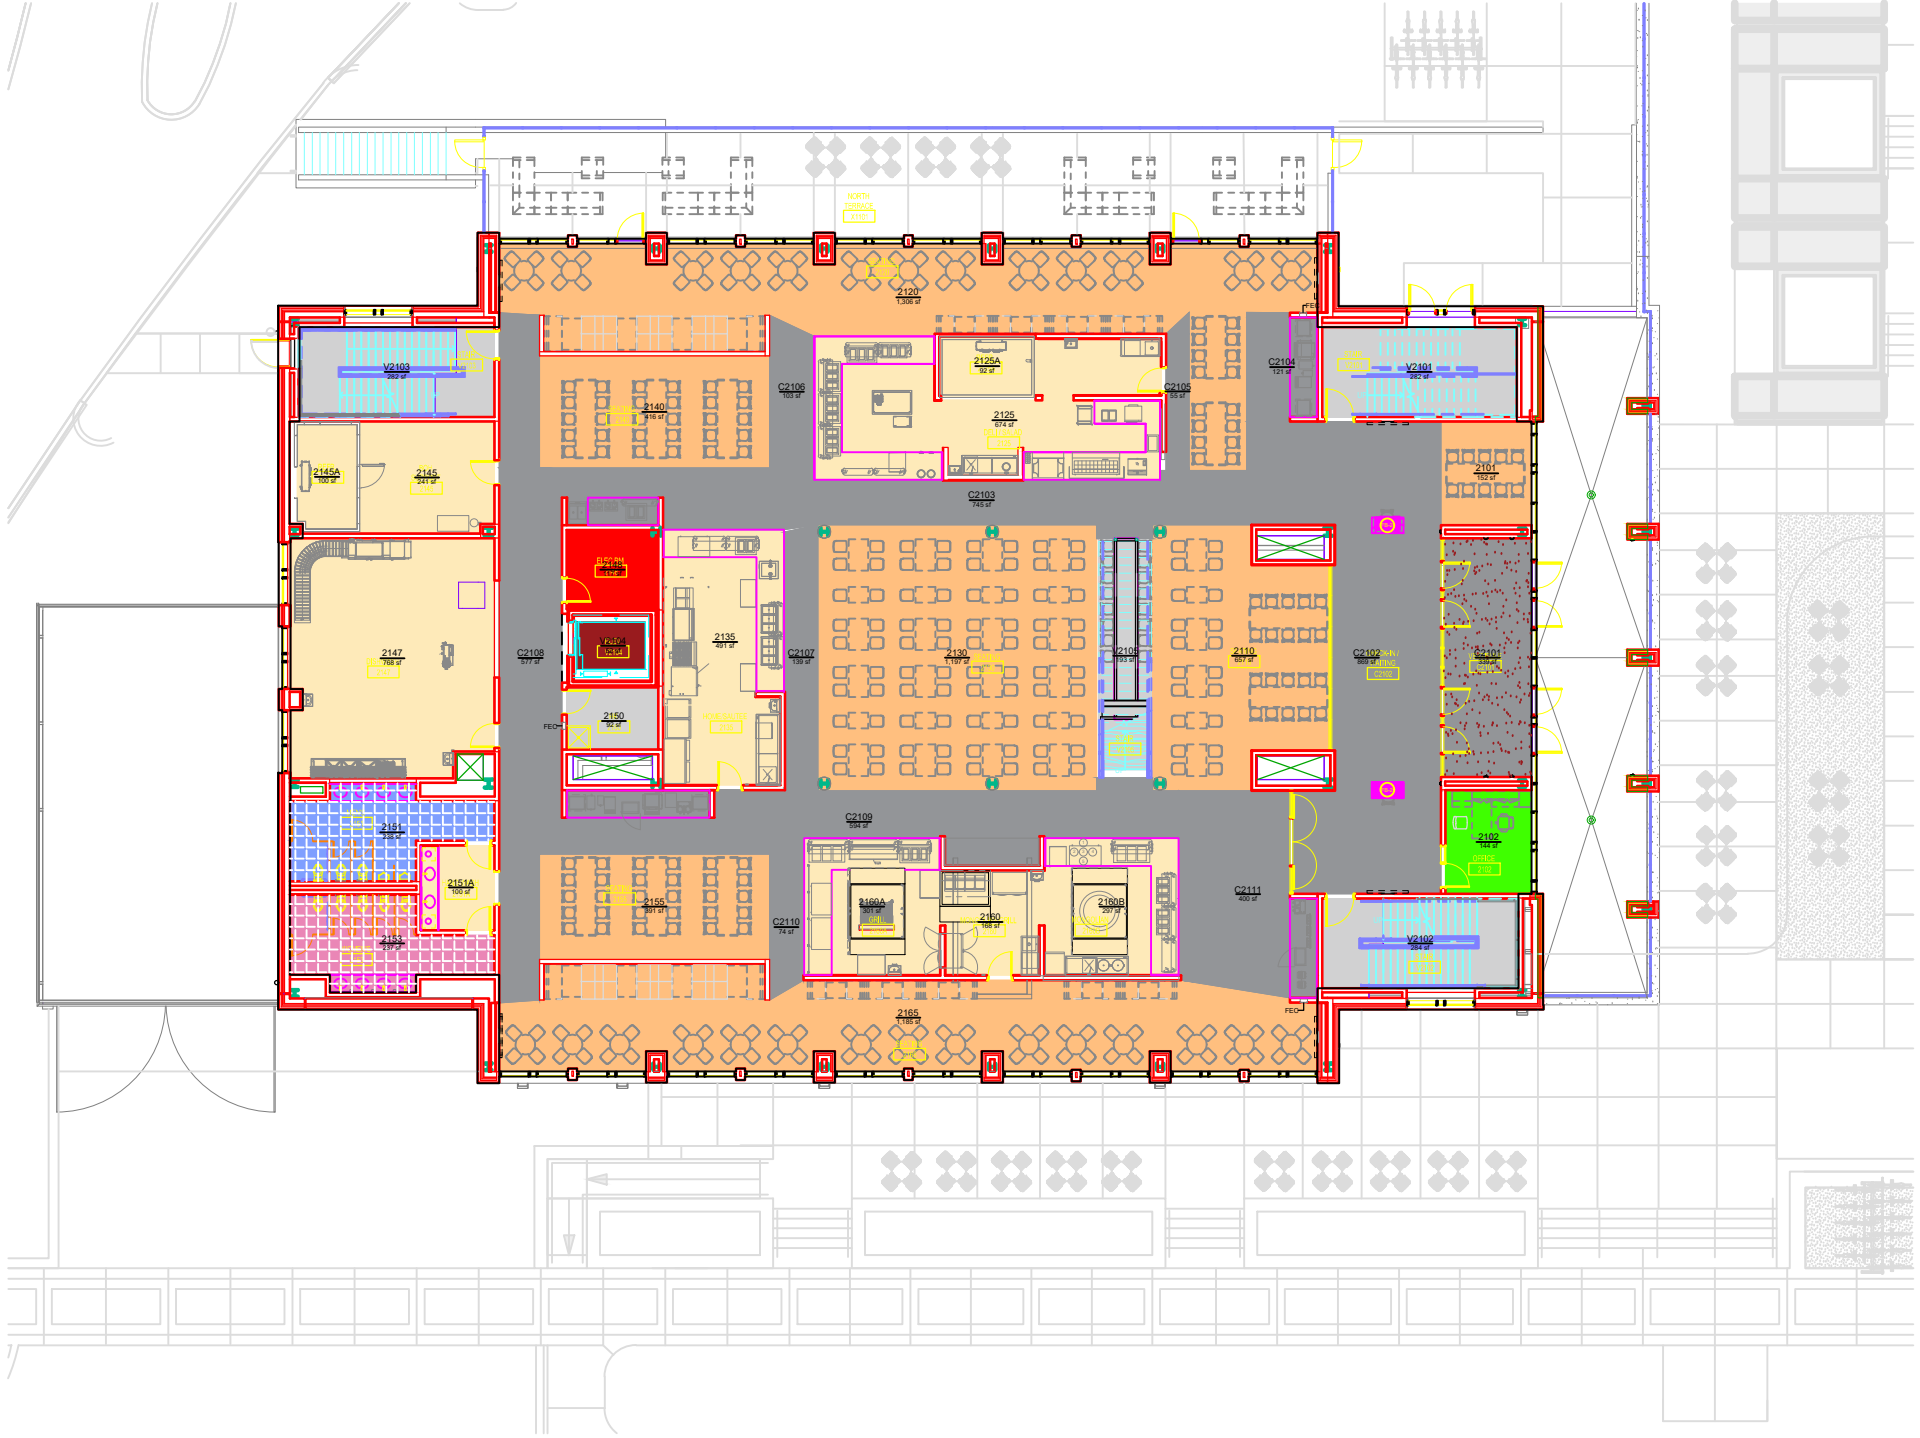

AUBURN
UNIVERSITY

**Campus Planning &
Space Management**
Facilities Management
1161 West Samford Ave, Building 1
Auburn, AL 36849

ROOM TYPE
CENTRAL DINING COMMONS
LEVEL: 02

Building No.: AA_V0604
File Name: AA_V0604_02
Last Export: 06/04/2023
Report Created By: Ellen Doyle
Report Date: 05/13/2025