


ROOM TYPE		
	AREA	QTY
635 - Food Facility Service	842	2
N20 - Corridor/General Circulation	378	1
N21 - Elevator	83	1
N22 - Interior Stairs/ Interior Ramp	284	1
N31 - Mechanical/ HVAC Room	11,746	3
TOTAL:	13,333	8
Floor Gross:	17,411	

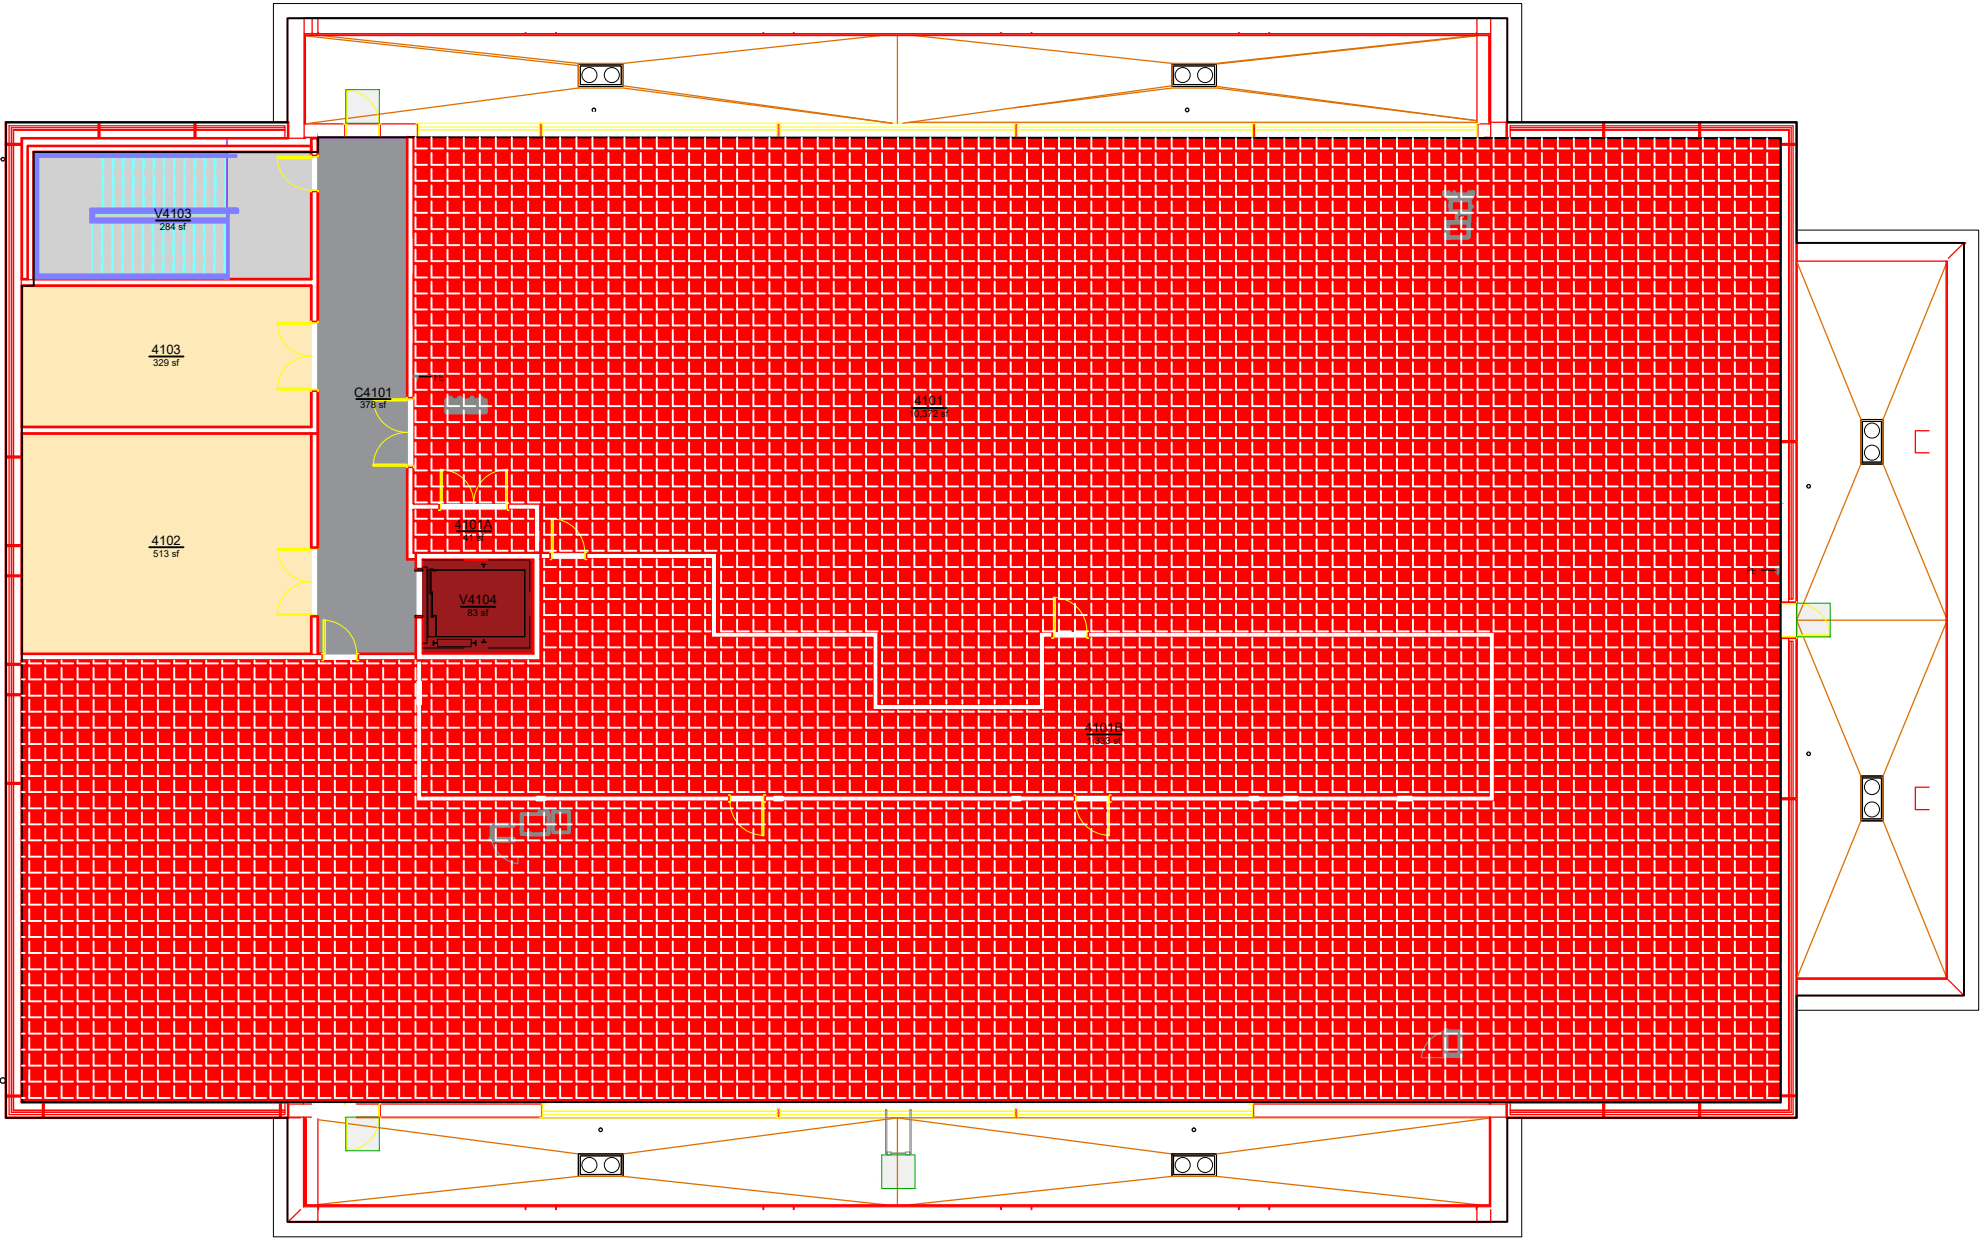

AUBURN
UNIVERSITY

**Campus Planning &
Space Management**
Facilities Management
1161 West Samford Ave, Building 1
Auburn, AL 36849

ROOM TYPE
CENTRAL DINING COMMONS
LEVEL: 04

Building No.: AA_V0604
File Name: AA_V0604_04
Last Export: 06/04/2023
Report Created By: Ellen Doyle
Report Date: 05/13/2025