


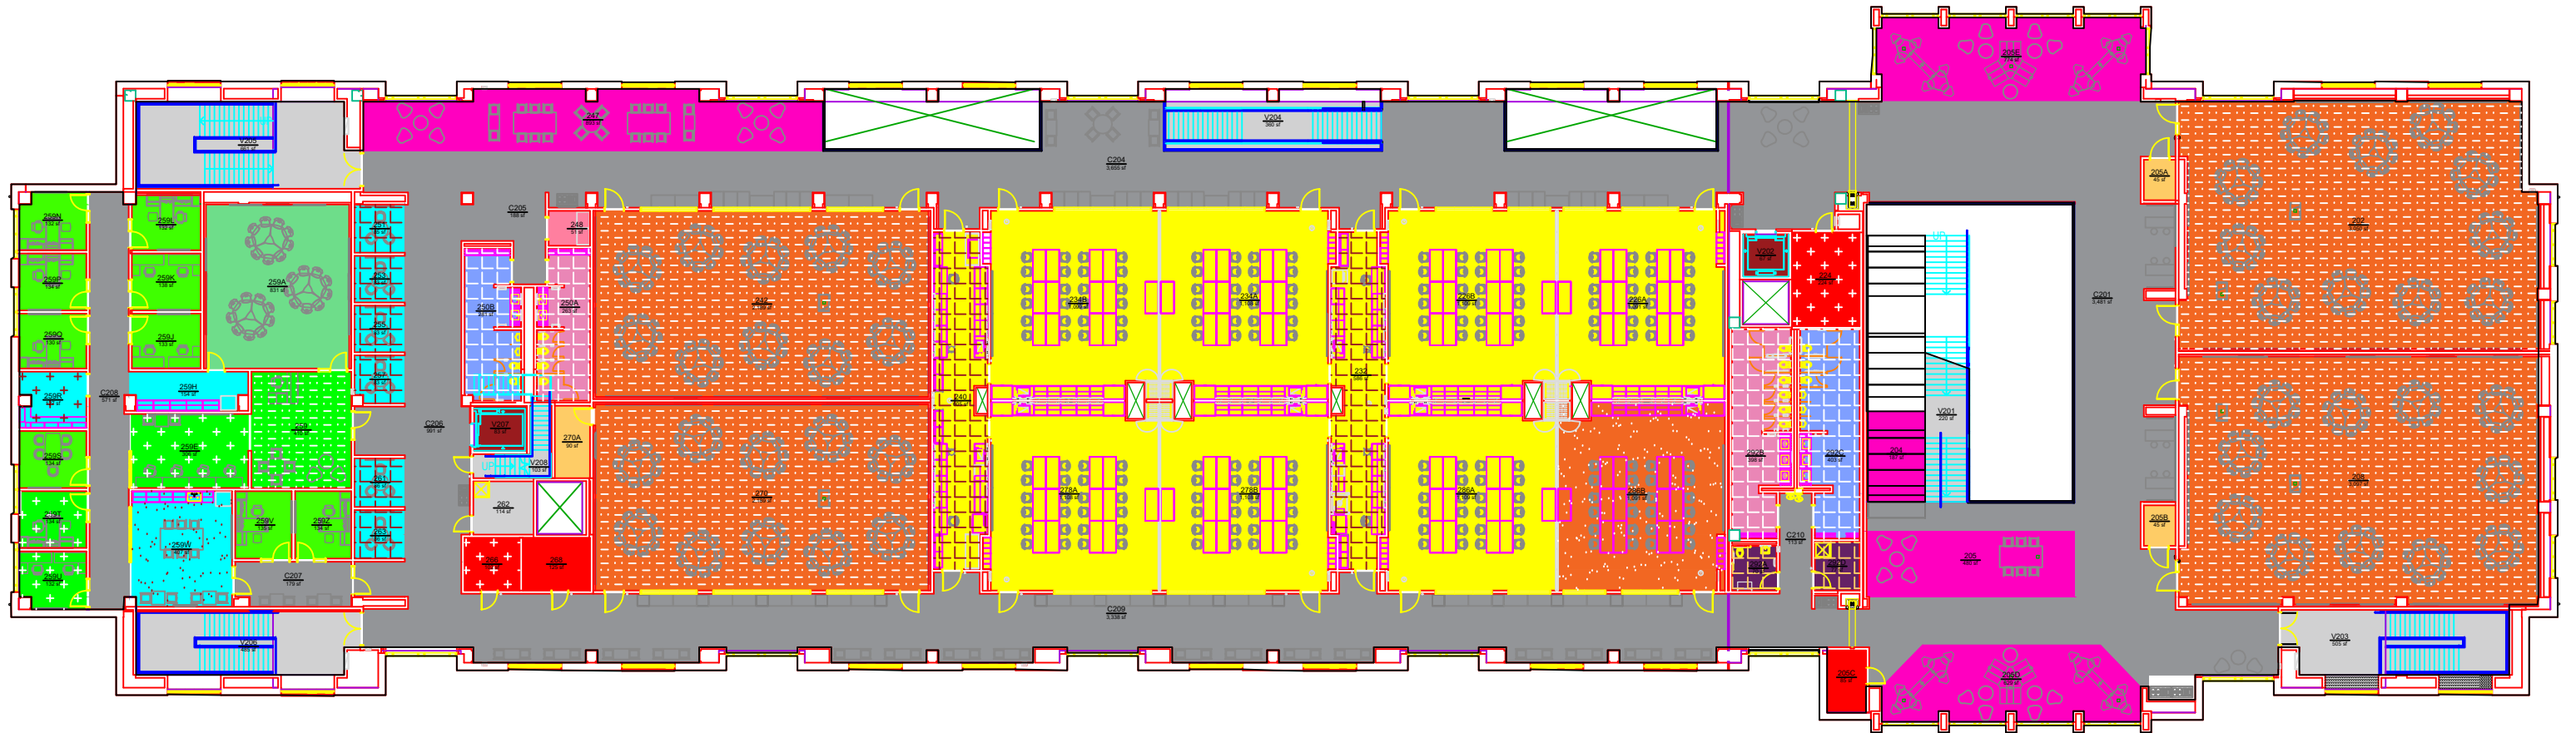

ROOM TYPE							
	AREA	QTY		AREA	QTY		
	113 - Classroom - Flat Flexible	1,091	1		410 - Study Room	2,963	5
	114 - Classroom - Problem Based Learning	10,525	4		660 - Merchandising	51	1
	115 - General Purpose Classroom Service	180	3		N10 - Custodial/Janitorial	114	1
	211 - Instructional Laboratory - Complex/Wet	7,732	7		N20 - Corridor/General Circulation	12,516	8
	215 - Scheduled Laboratory Service	1,191	2		N21 - Elevator	150	2
	311 - Office	1,202	9		N22 - Interior Stairs/ Interior Ramp	2,334	6
	313 - Office - Shared	572	3		N32 - Electrical/ Power Room	210	2
	314 - Office & Reception	410	1		N33 - Telecomm Equipment Closet	326	2
	320 - Office Service - Closet/File/Supplies	154	1		N40 - Unisex Restroom	147	2
	321 - Office Service - Copier/Printer/Workspace	127	1		N41 - Men's Restroom	684	2
	322 - Office Service - Breakroom/Kitchenette	407	1		N42 - Women's Restroom	661	2
	324 - Office Service - Consulting/Privacy Room	506	6	TOTAL:	45,084	73	
	350 - Conference Room	831	1	Floor Gross:	51,022		



Office of the
University Architect
Facilities Management
1161 West Samford Ave., Building 1
Auburn, AL 36849

ROOM TYPE

ACADEMIC CLASSROOM AND LABORATORY COMPLEX (ACLC)

LEVEL: 02

Building No.: AA_V0706
File Name: AA_V0706_02
Last Export: 06/04/2023
Report Created By: Ellen Doyle
Report Date: 05/13/2025