
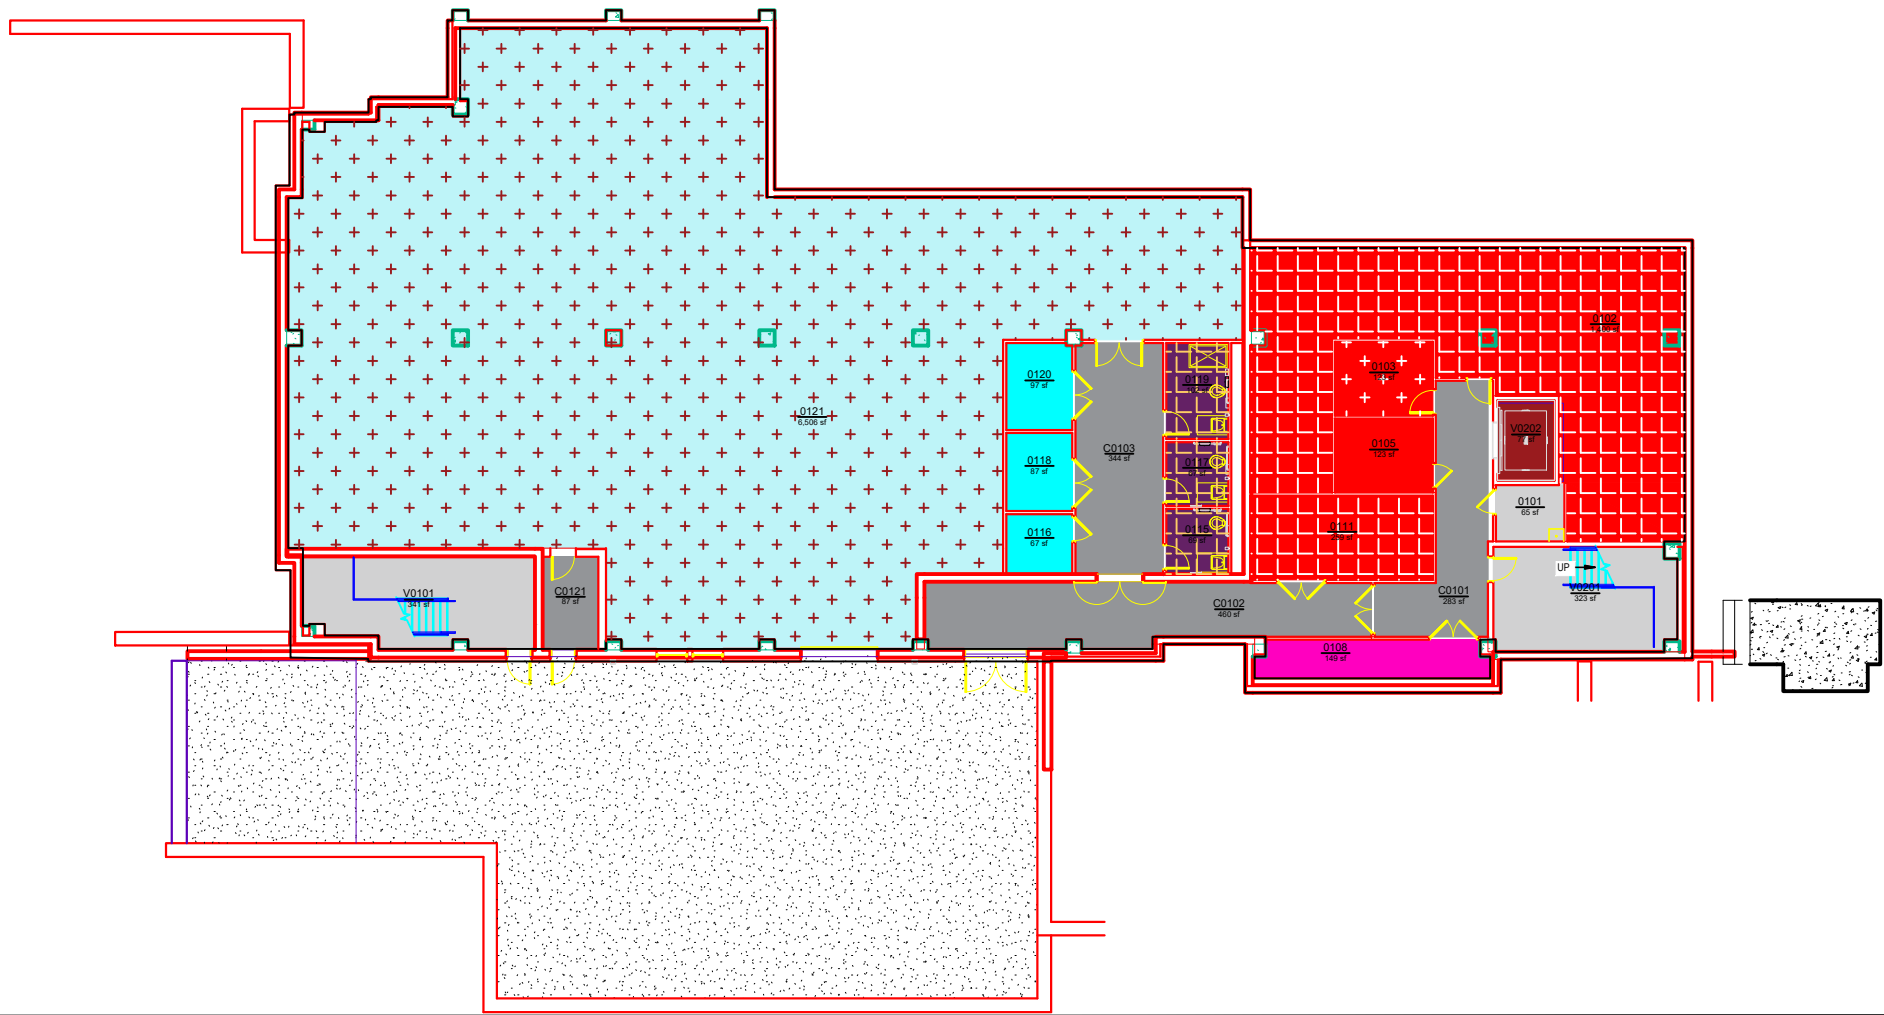


ROOM TYPE			
		AREA	QTY
	320 - Office Service - Closet/File/Supplies	251	3
	326 - Office Service - Other	6,506	1
	780 - Unit Storage	149	1
	N10 - Custodial/Janitorial	65	1
	N20 - Corridor/General Circulation	1,174	4
	N21 - Elevator	77	1
	N22 - Interior Stairs/ Interior Ramp	664	2
	N31 - Mechanical/ HVAC Room	1,659	2
	N32 - Electrical/ Power Room	123	1
	N33 - Telecomm Equipment Closet	123	1
	N40 - Unisex Restroom	238	3
TOTAL:		11,029	20
Floor Gross:		12,242	

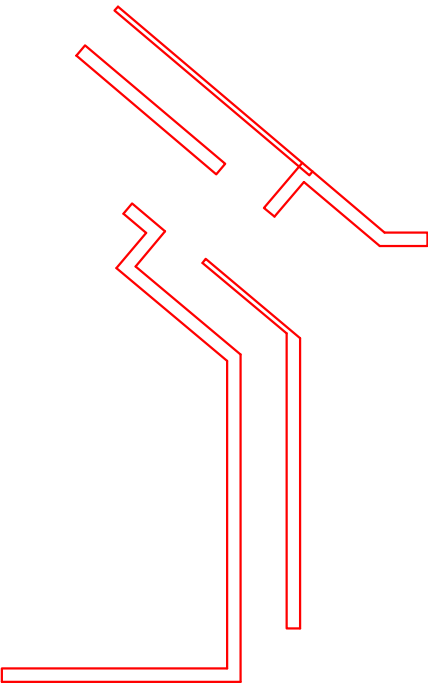

AUBURN
UNIVERSITY

Campus Planning &
Space Management

Facilities Management
1161 West Samford Ave, Building 1
Auburn, AL 36849

ROOM TYPE
COLLEGE OF EDUCATION BUILDING
LEVEL 00

Building No.:	AA_V0806
File Name:	AA_V0806_00
Last Export:	03/24/2025
Report Created By:	Ellen Doyle
Report Date:	05/13/2025