


ROOM TYPE					
	AREA	QTY		AREA	QTY
311 - Office	4,669	8	N20 - Corridor/General Circulation	760	7
320 - Office Service - Closet/File/Supplies	672	6	N23 - Exterior Stairs/ Exterior Ramp	484	1
630 - Food Facility	10,291	1	N40 - Unisex Restroom	208	3
635 - Food Facility Service	7,729	16	N41 - Men's Restroom	437	2
780 - Unit Storage	1,042	3	N42 - Women's Restroom	448	2
935 - Residential- Service	718	2	N60 - Other Exterior Areas	1,266	2
TOTAL:				28,724	53
Floor Gross:				32,862	

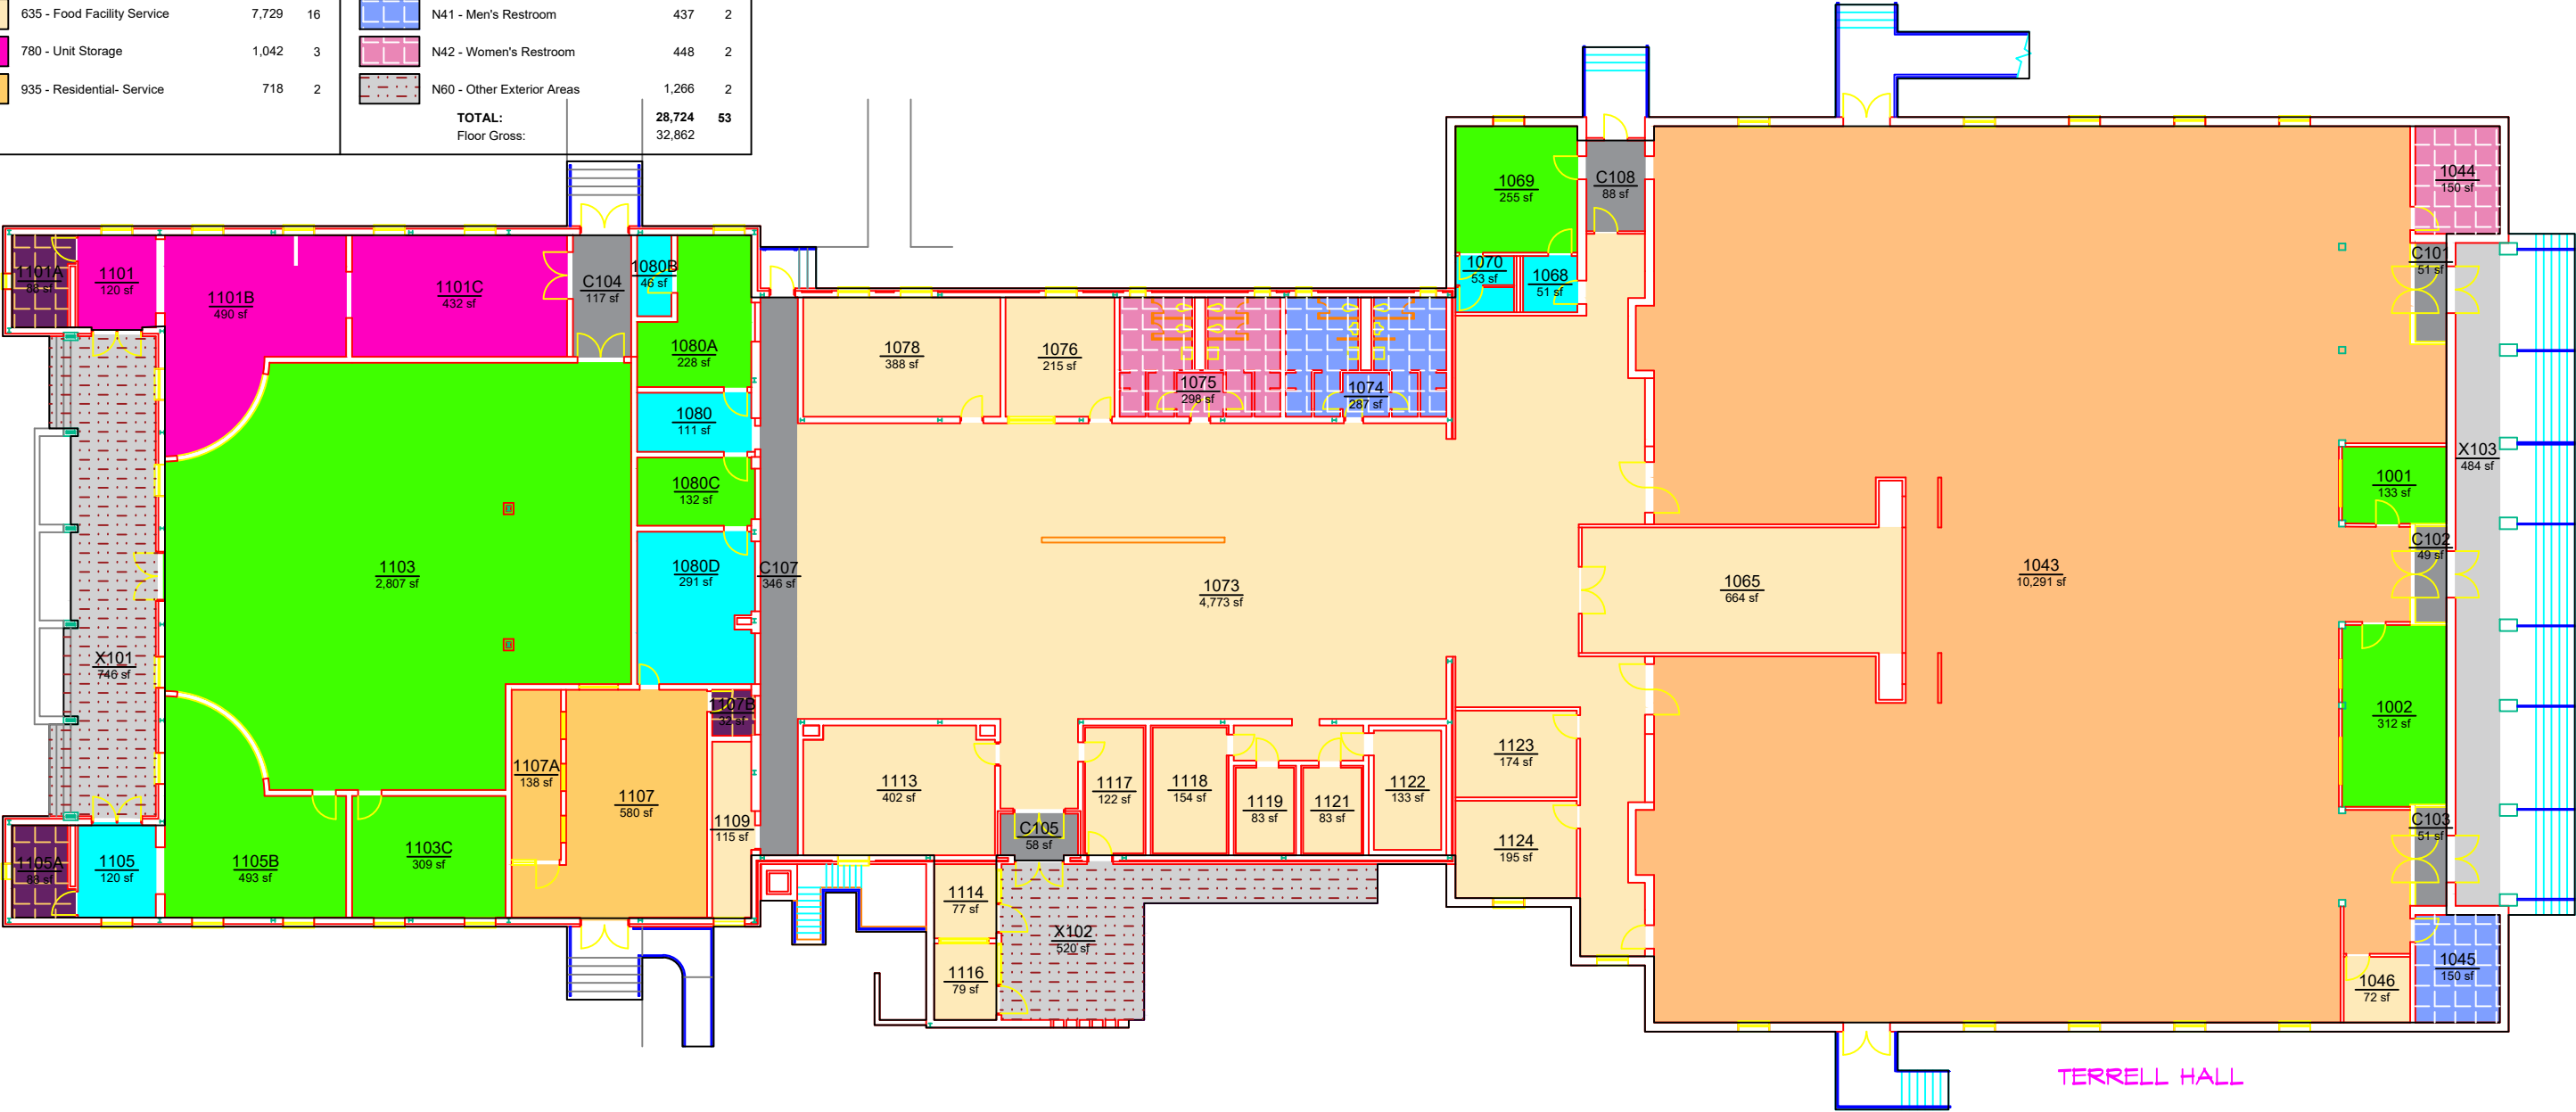

Campus Planning &
Space Management
Facilities Management
1161 West Samford Ave, Building 1
Auburn, AL 36849

ROOM TYPE
TERRELL DINING HALL
LEVEL: 01

Building No.: AA_V0902
File Name: AA_V0902_01
Last Export: 10/30/2023
Report Created By: Ellen Doyle
Report Date: 05/13/2025