


ROOM TYPE		
	AREA	QTY
311 - Office	386	3
313 - Office - Shared	496	3
316 - Office & Workspace	808	3
320 - Office Service - Closet/File/Supplies	17	1
322 - Office Service - Breakroom/Kitchenette	225	1
610 - Assembly Facility	10,761	4
615 - Assembly Facility Service	8,200	43
635 - Food Facility Service	371	1
660 - Merchandising	95	1
665 - Merchandising Service	184	2
780 - Unit Storage	109	1
N10 - Custodial/Janitorial	128	3
N11 - Recycling Station	66	1
N20 - Corridor/General Circulation	12,608	20
N21 - Elevator	166	3
N22 - Interior Stairs/ Interior Ramp	1,053	5
N27 - Receiving / Loading Dock / Non-Storage	405	1
N31 - Mechanical/ HVAC Room	1,400	4
N32 - Electrical/ Power Room	728	6
N33 - Telecomm Equipment Closet	299	2
N40 - Unisex Restroom	244	4
N41 - Men's Restroom	524	2
N42 - Women's Restroom	1,036	2
TOTAL:	40,309	116
Floor Gross:	47,983	

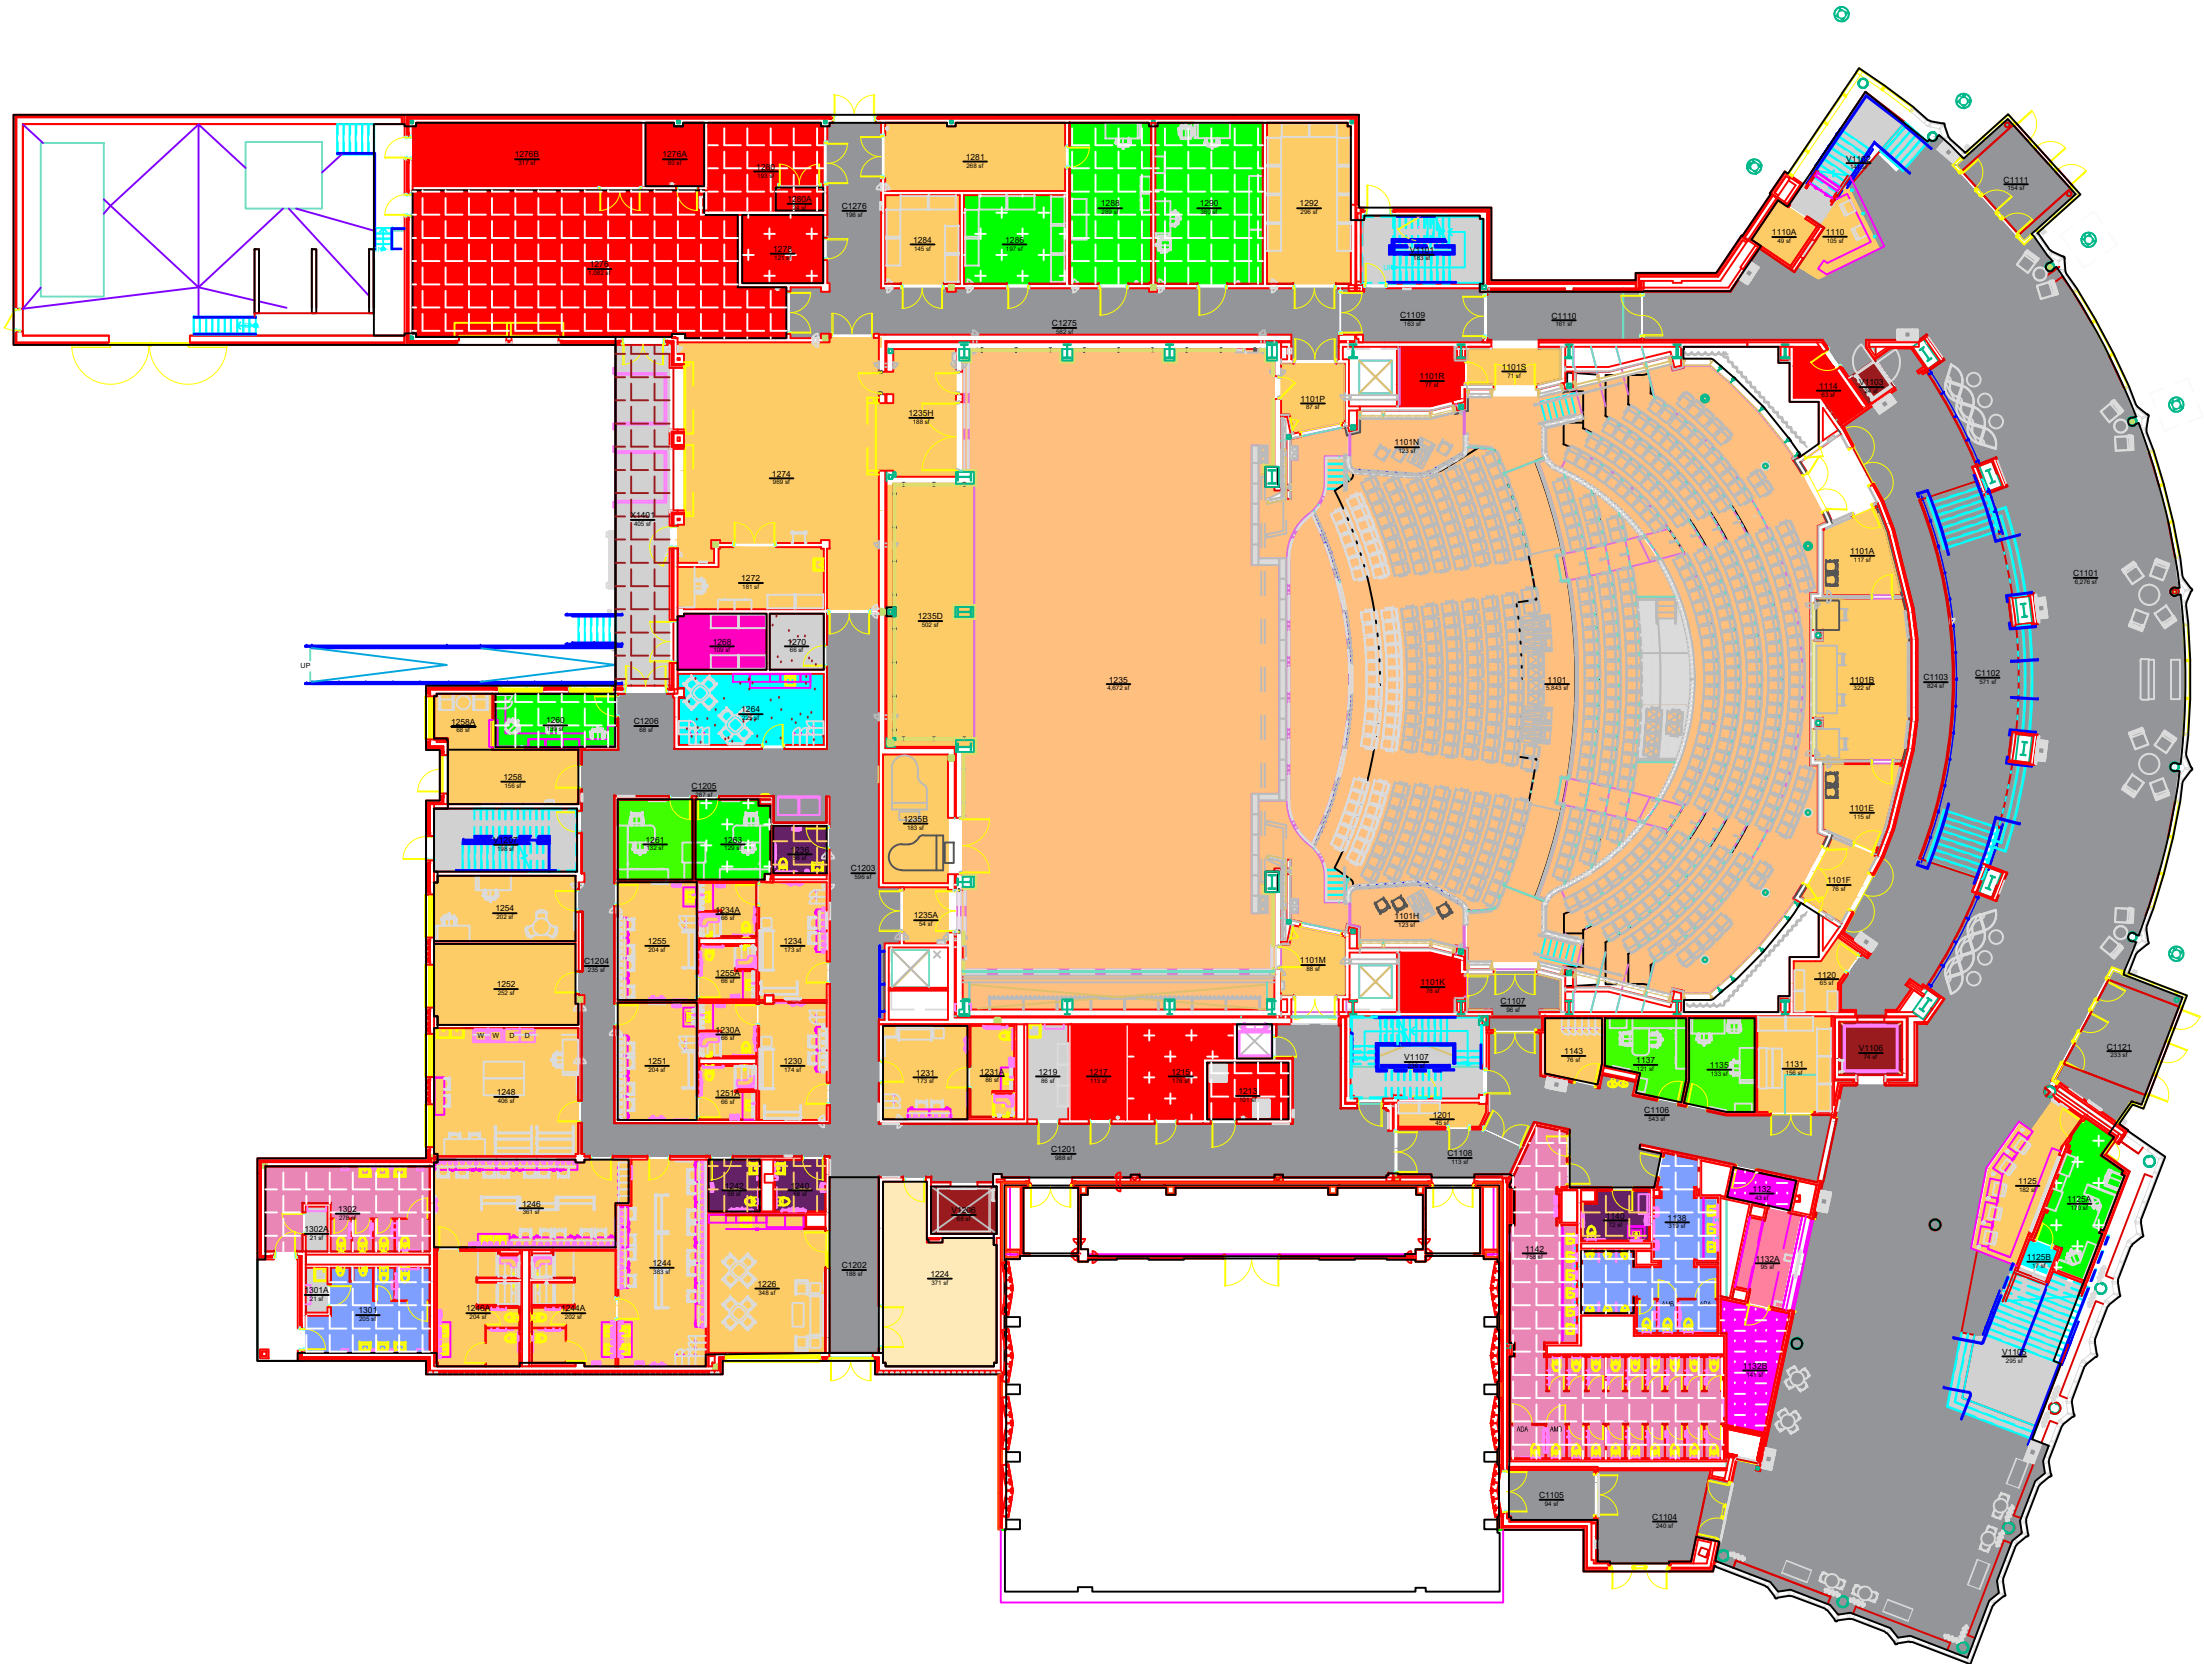

AUBURN
UNIVERSITY

Campus Planning &
Space Management

Facilities Management
1161 West Samford Ave, Building 1
Auburn, AL 36849

ROOM TYPE

JAY AND SUSIE GOGUE PERFORMING ARTS CENTER (GPAC)

LEVEL: 01

Building No.: AA V1507
File Name: AA V1507_01
Last Export: 05/11/2023
Report Created By: Ellen Doyle
Report Date: 04/29/2025