


ROOM TYPE		
	AREA	QTY
211 - Instructional Laboratory - Complex/Wet	931	1
212 - Instructional Laboratory - Complex/Dry	2,024	4
215 - Scheduled Laboratory Service	192	1
220 - Open Laboratory	1,683	1
225 - Open Laboratory Service	83	3
250 - Research/Nonclass Laboratory	24,763	60
255 - Research/Nonclass Lab Service	1,877	15
311 - Office	84	1
313 - Office - Shared	2,567	9
320 - Office Service - Closet/File/Supplies	21	1
780 - Unit Storage	184	1
N10 - Custodial/Janitorial	164	4
N20 - Corridor/General Circulation	9,246	20
N21 - Elevator	59	1
N22 - Interior Stairs/ Interior Ramp	1,316	10
N23 - Exterior Stairs/ Exterior Ramp	347	1
N31 - Mechanical/ HVAC Room	34	1
N32 - Electrical/ Power Room	510	4
N33 - Telecomm Equipment Closet	219	4
N41 - Men's Restroom	311	
N42 - Women's Restroom	331	
TOTAL:	46,946	146
Floor Gross:	51,532	

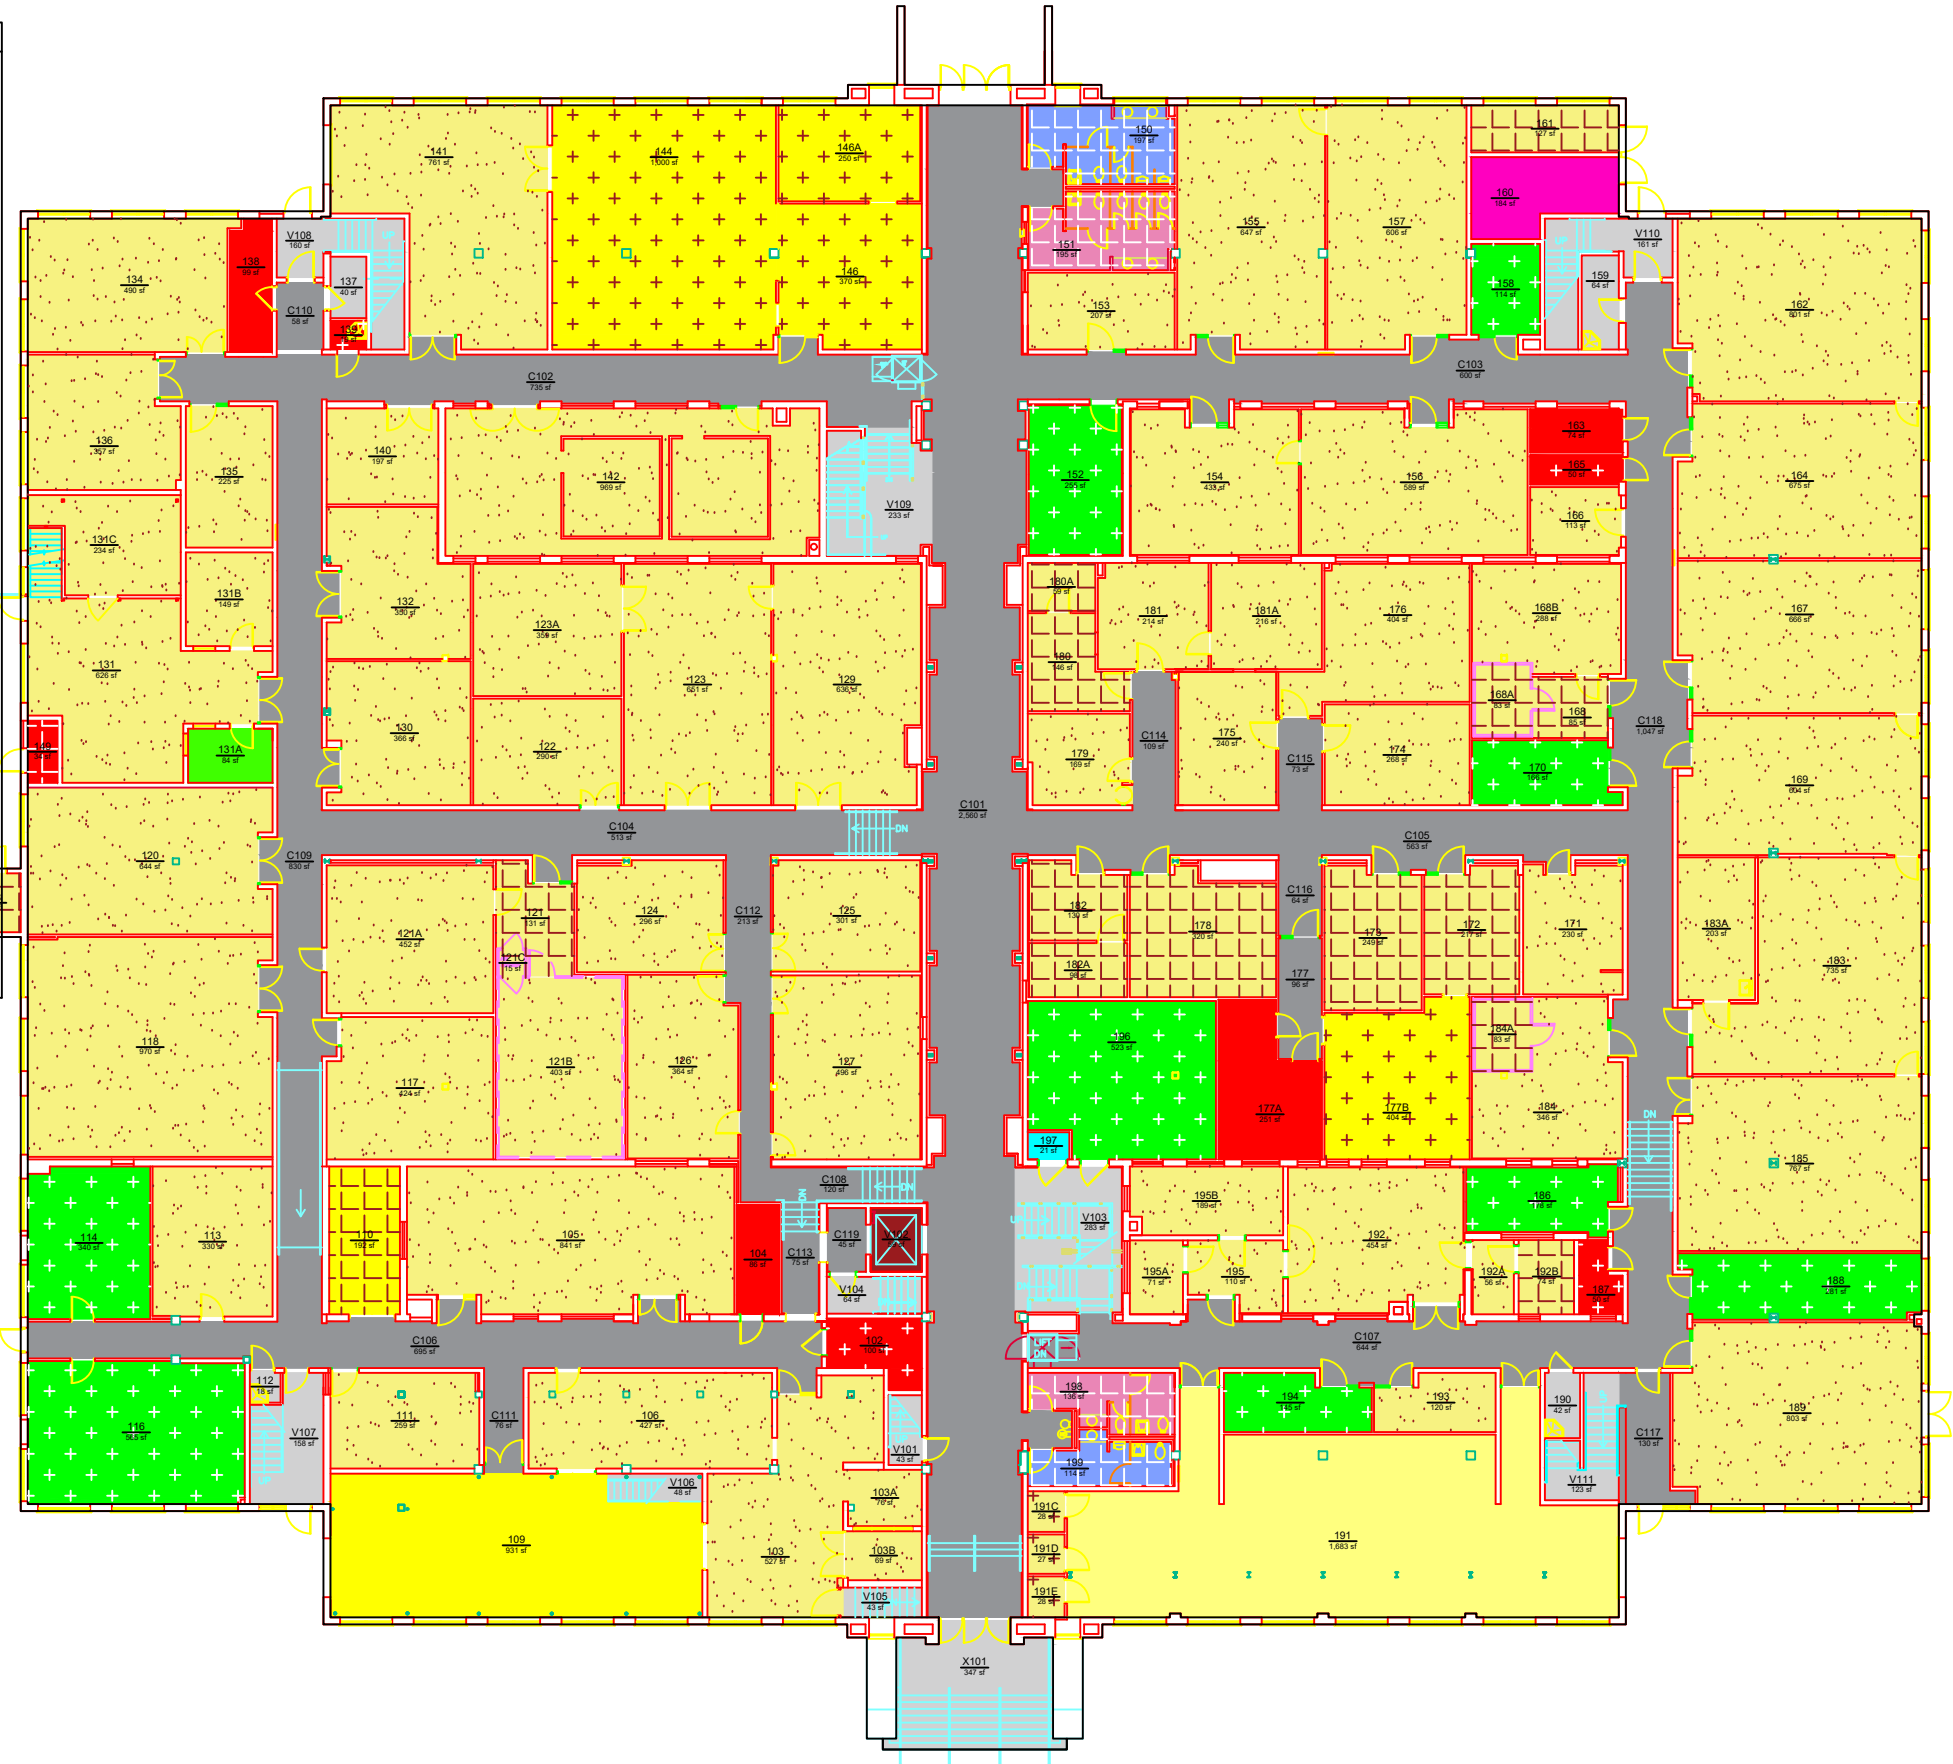

Campus Planning &
Space Management
Facilities Management
1161 West Samford Ave, Building 1
Auburn, AL 36849

ROOM TYPE
WILMORE LABORATORIES
LEVEL: 01

Building No.: AA W0205
File Name: AA W0205_01
Last Export: 06/22/2023
Report Created By: Ellen Doyle
Report Date: 05/14/2025