


ROOM TYPE		
	AREA	QTY
112 - Classroom - Flat Lecture	620	1
113 - Classroom - Flat Flexible	366	1
115 - General Purpose Classroom Service	5	1
211 - Instructional Laboratory - Complex/Wet	216	1
220 - Open Laboratory	125	1
311 - Office	3,582	25
313 - Office - Shared	1,695	5
314 - Office & Reception	1,047	3
316 - Office & Workspace	594	1
320 - Office Service - Closet/File/Supplies	638	7
321 - Office Service - Copier/Printer/Workspace	388	4
322 - Office Service - Breakroom/Kitchenette	152	1
325 - Office Service - Circulation/Waiting	1,327	4
350 - Conference Room	1,661	3
530 - Media Production	392	1
535 - Media Production Service	128	3
630 - Food Facility	8,430	2
635 - Food Facility Service	11,162	31
N10 - Custodial/Janitorial	282	5
N20 - Corridor/General Circulation	6,550	14
N21 - Elevator	164	3
N22 - Interior Stairs/ Interior Ramp	1,067	7
N23 - Exterior Stairs/ Exterior Ramp	1,005	2
N26 - Exterior Balcony / Patio	549	1
N30 - Other Service Area	669	7
N31 - Mechanical/ HVAC Room	2,167	8
N32 - Electrical/ Power Room	16	1
N33 - Telecomm Equipment Closet	14	1
N40 - Unisex Restroom	156	2
N41 - Men's Restroom	461	3
N42 - Women's Restroom	612	2
N60 - Other Exterior Areas	806	2
TOTAL:	47,046	153
Floor Gross:	51,848	

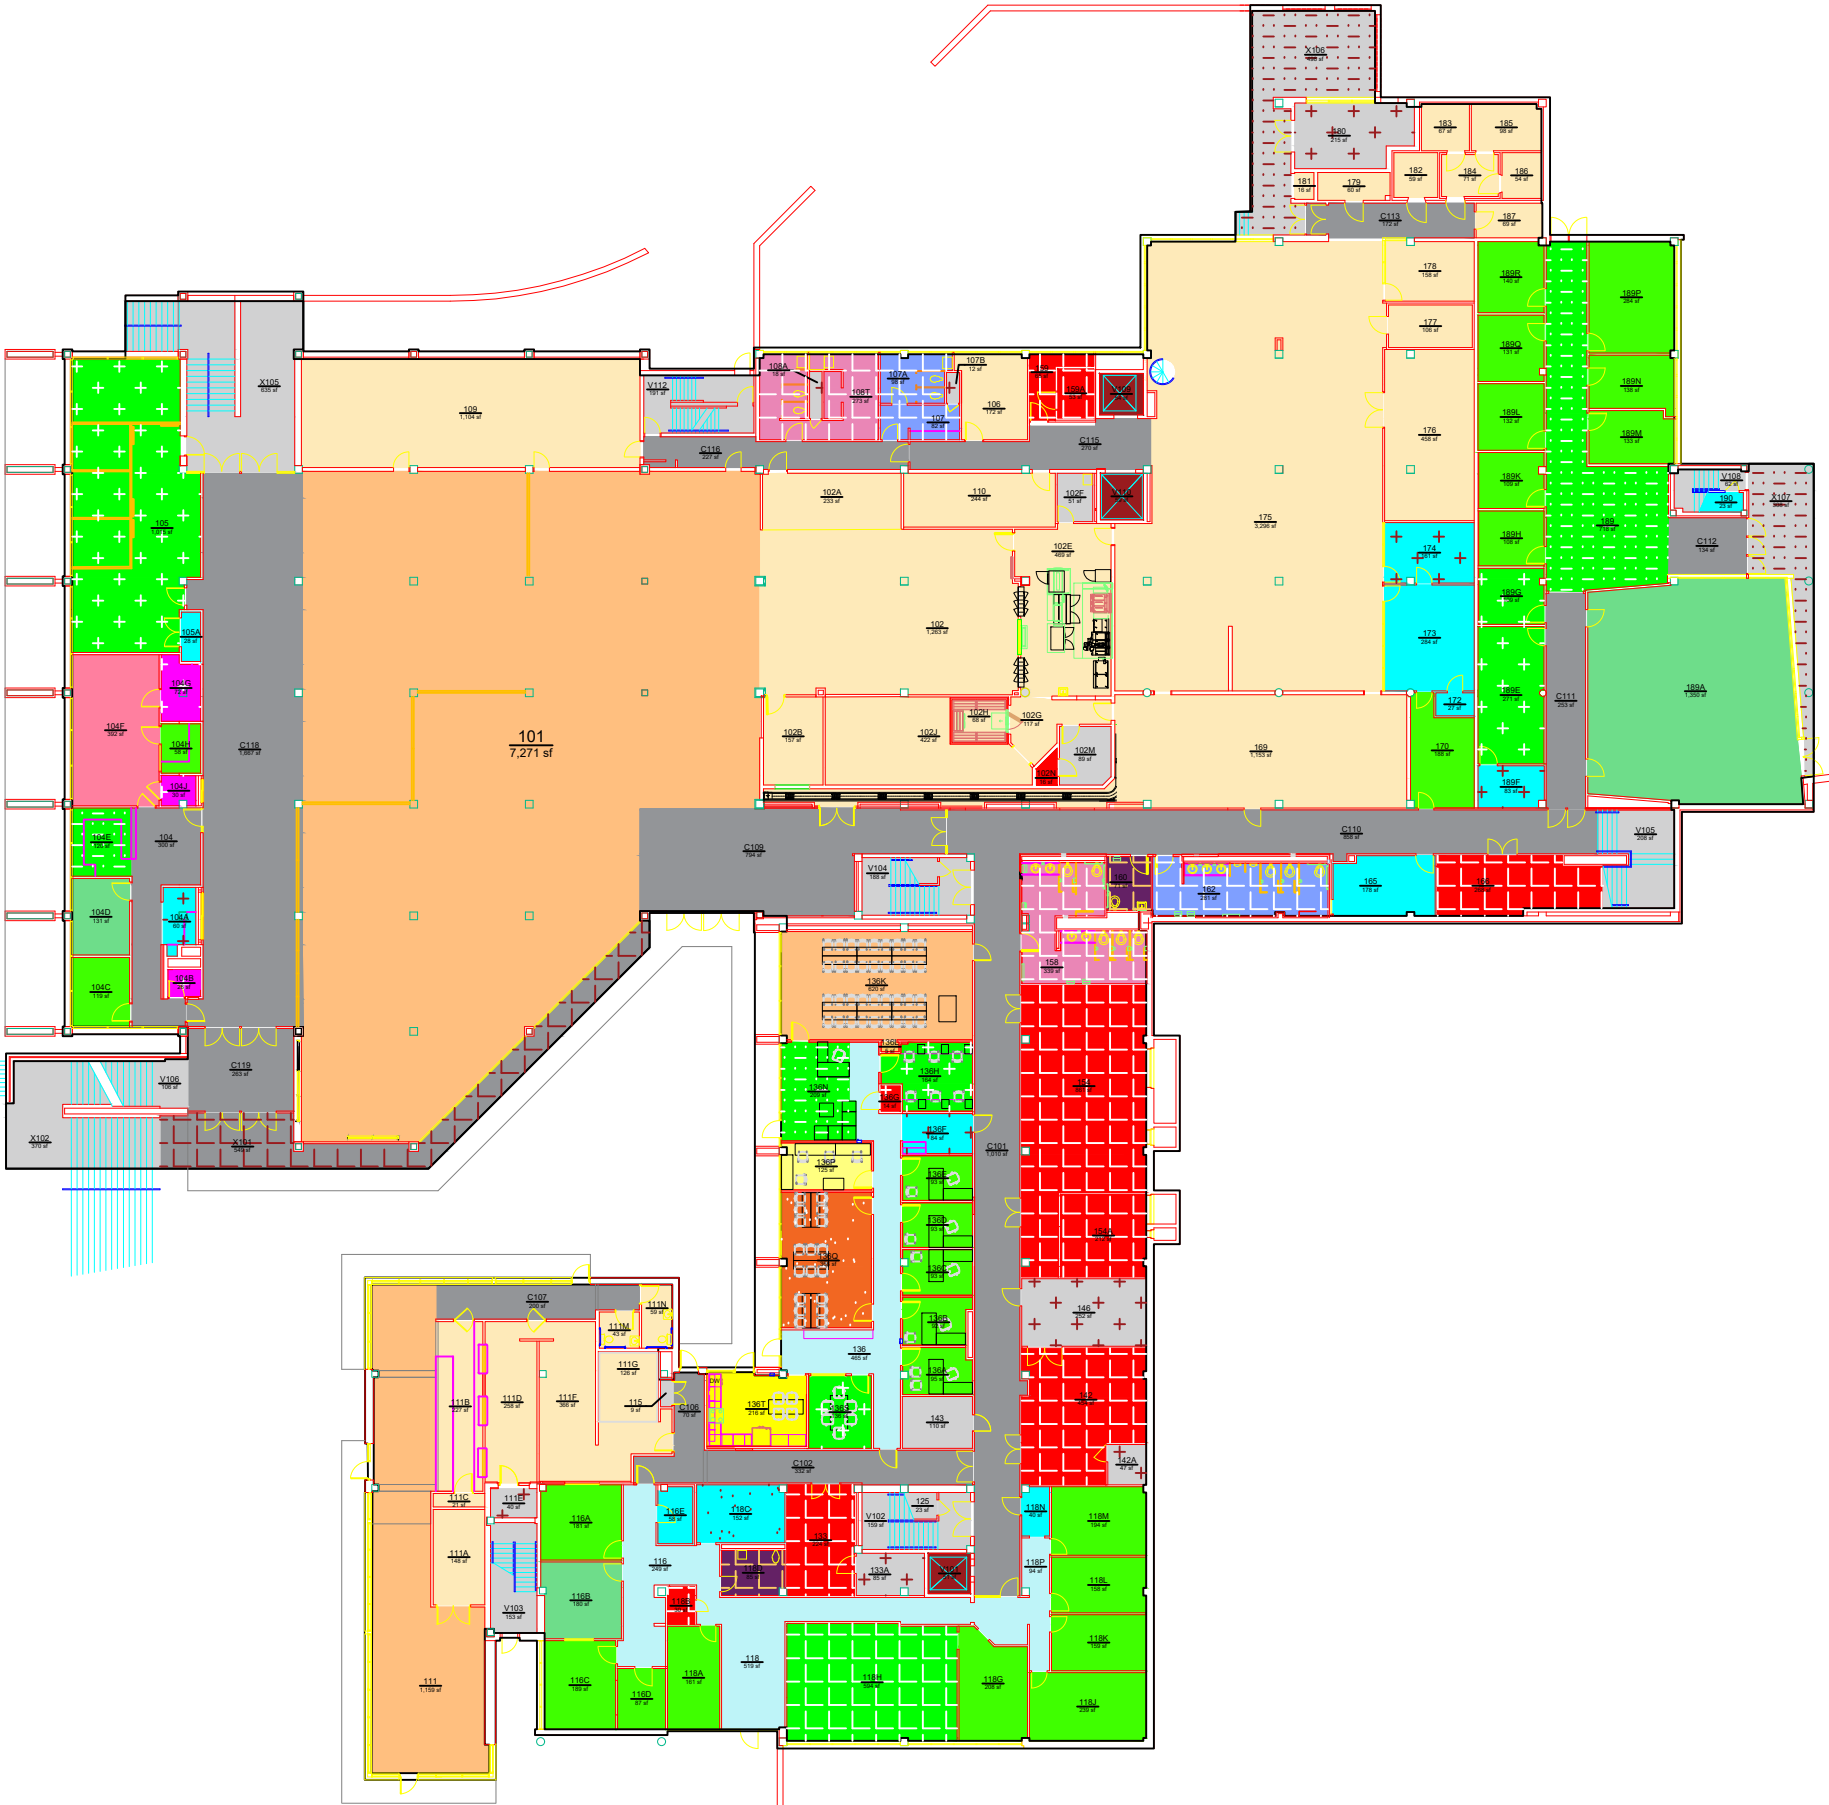

AUBURN
UNIVERSITY

Campus Planning &
Space Management

Facilities Management
1161 West Samford Ave, Building 1
Auburn, AL 36849

ROOM TYPE
FOY HALL
LEVEL: 01

Building No.: AA_W0301
File Name: AA_W0301_01
Last Export: 02/12/2025
Report Created By: Ellen Doyle
Report Date: 05/14/2025