


ROOM TYPE		
	AREA	QTY
311 - Office	2,067	14
312 - Office - Open	52	1
313 - Office - Shared	1,624	2
314 - Office & Reception	405	2
320 - Office Service - Closet/File/Supplies	34	2
321 - Office Service - Copier/Printer/Workspace	325	1
322 - Office Service - Breakroom/Kitchenette	167	1
350 - Conference Room	1,077	2
355 - Conference Room Service	29	1
N10 - Custodial/Janitorial	39	1
N20 - Corridor/General Circulation	676	3
N21 - Elevator	47	1
N22 - Interior Stairs/ Interior Ramp	552	4
N24 - Lobby / Vestibule / Entry	3,698	1
N26 - Exterior Balcony / Patio	412	1
N31 - Mechanical/ HVAC Room	228	1
N32 - Electrical/ Power Room	106	2
N33 - Telecomm Equipment Closet	127	1
N40 - Unisex Restroom	82	1
N41 - Men's Restroom	151	1
N42 - Women's Restroom	148	1
TOTAL:	12,046	44
Floor Gross:	13,397	

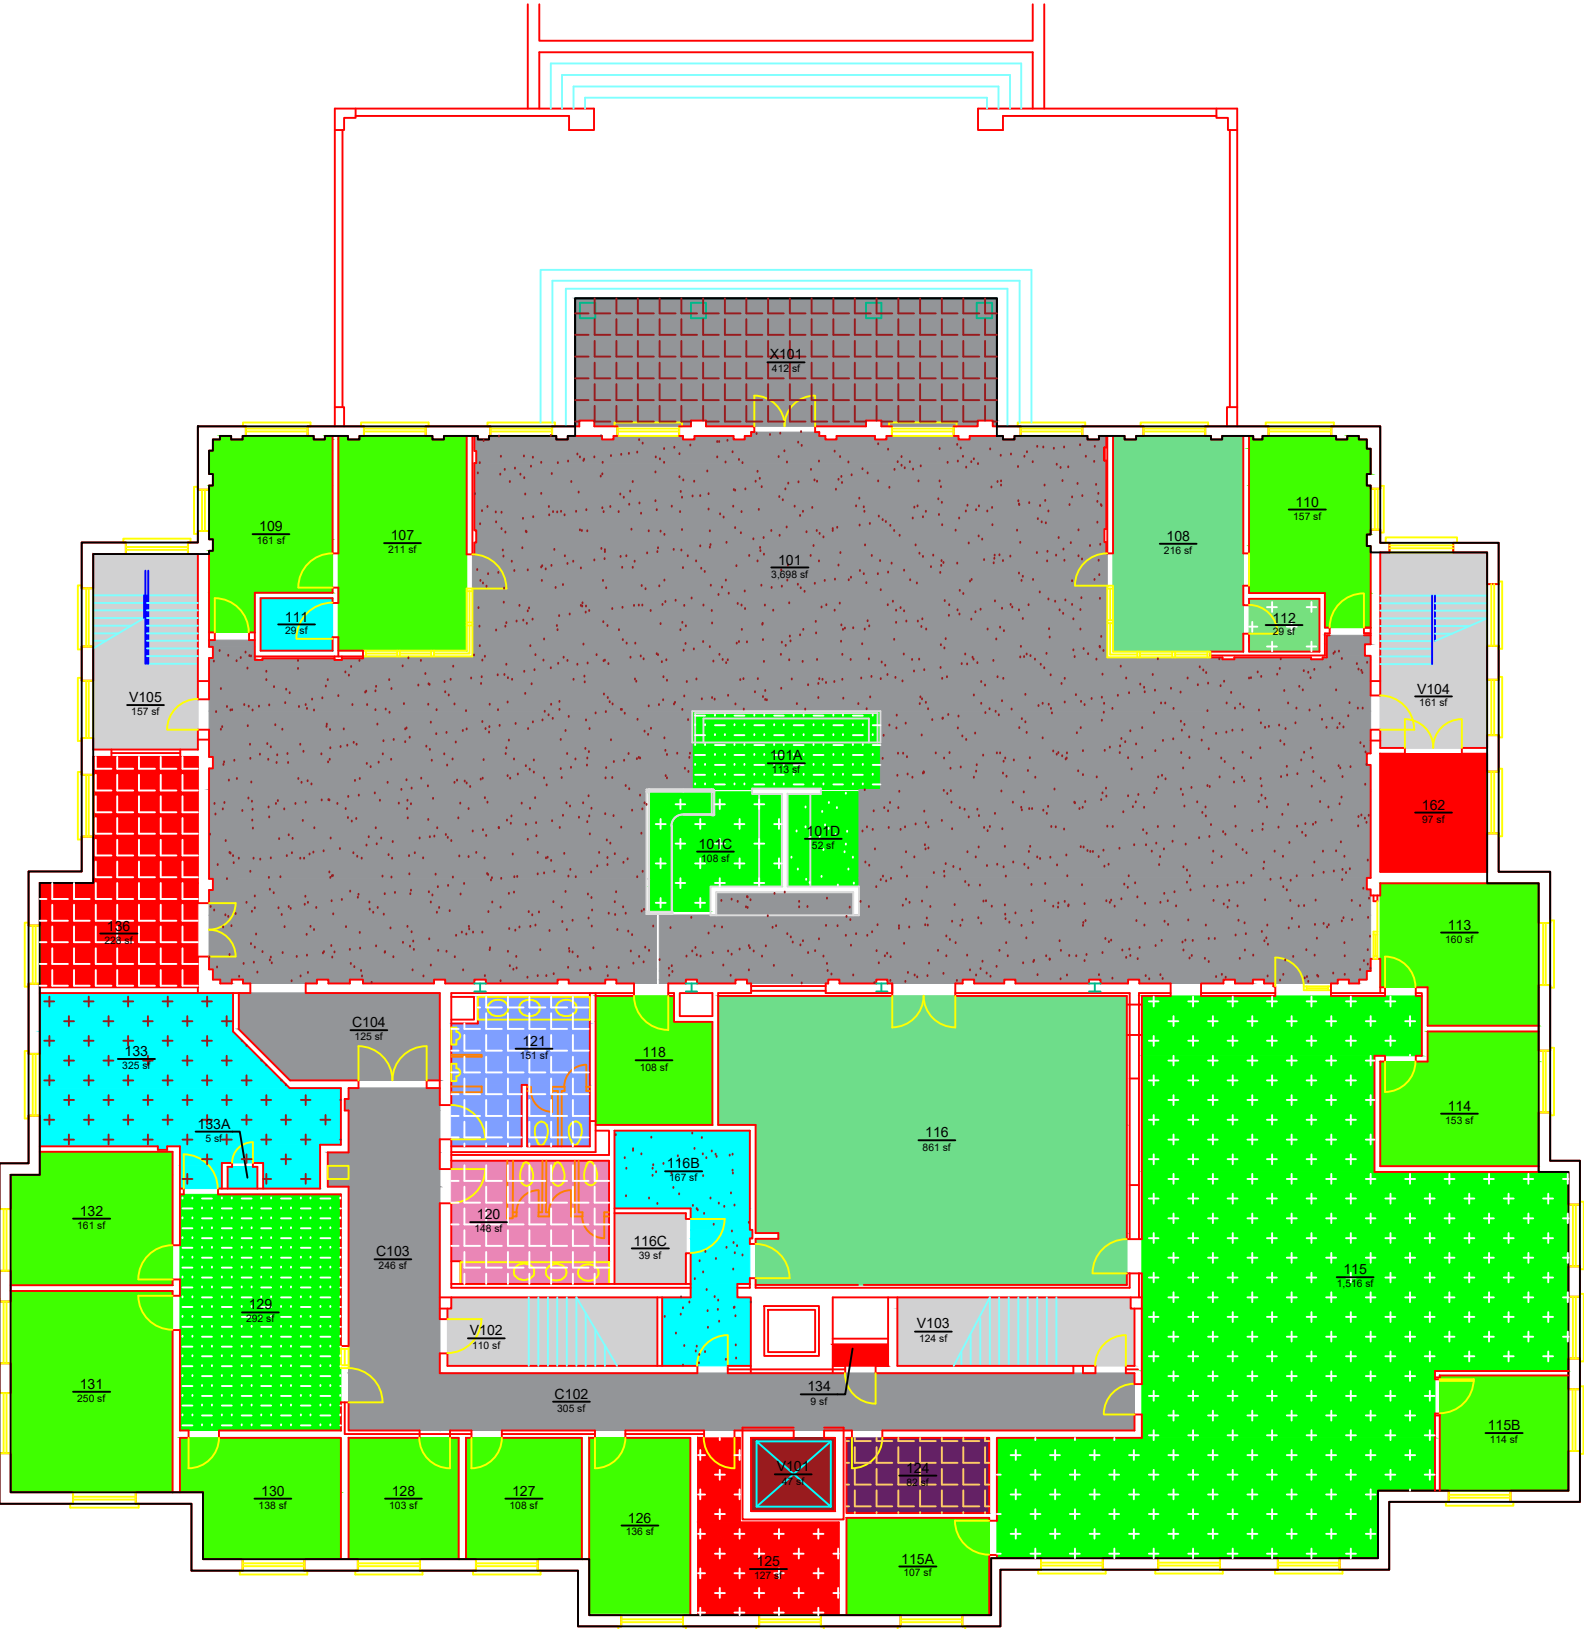

AUBURN
UNIVERSITY

Campus Planning &
Space Management
Facilities Management
1161 West Samford Ave, Building 1
Auburn, AL 36849

ROOM TYPE
QUAD CENTER
LEVEL: 01

Building No.: AA W0504
File Name: AA W0504_01
Last Export: 10/31/2023
Report Created By: Ellen Doyle
Report Date: 05/16/2025