


ROOM TYPE		AREA	QTY
	311 - Office	377	2
	313 - Office - Shared	1,374	1
	314 - Office & Reception	347	1
	320 - Office Service - Closet/File/Supplies	747	3
	321 - Office Service - Copier/Printer/Workspace	84	1
	326 - Office Service - Other	2,500	7
	350 - Conference Room	204	1
	750 - Central Service	1,053	2
	780 - Unit Storage	79	2
	935 - Residential- Service	972	2
	N20 - Corridor/General Circulation	1,091	6
	N21 - Elevator	46	1
	N22 - Interior Stairs/ Interior Ramp	491	5
	N26 - Exterior Balcony / Patio	138	1
	N30 - Other Service Area	95	1
	N31 - Mechanical/ HVAC Room	2,170	12
	N32 - Electrical/ Power Room	786	2
	N40 - Unisex Restroom	194	2
	N50 - Other Void / Non-Accessible Areas	176	1
TOTAL:		12,924	53
Floor Gross:		14,960	

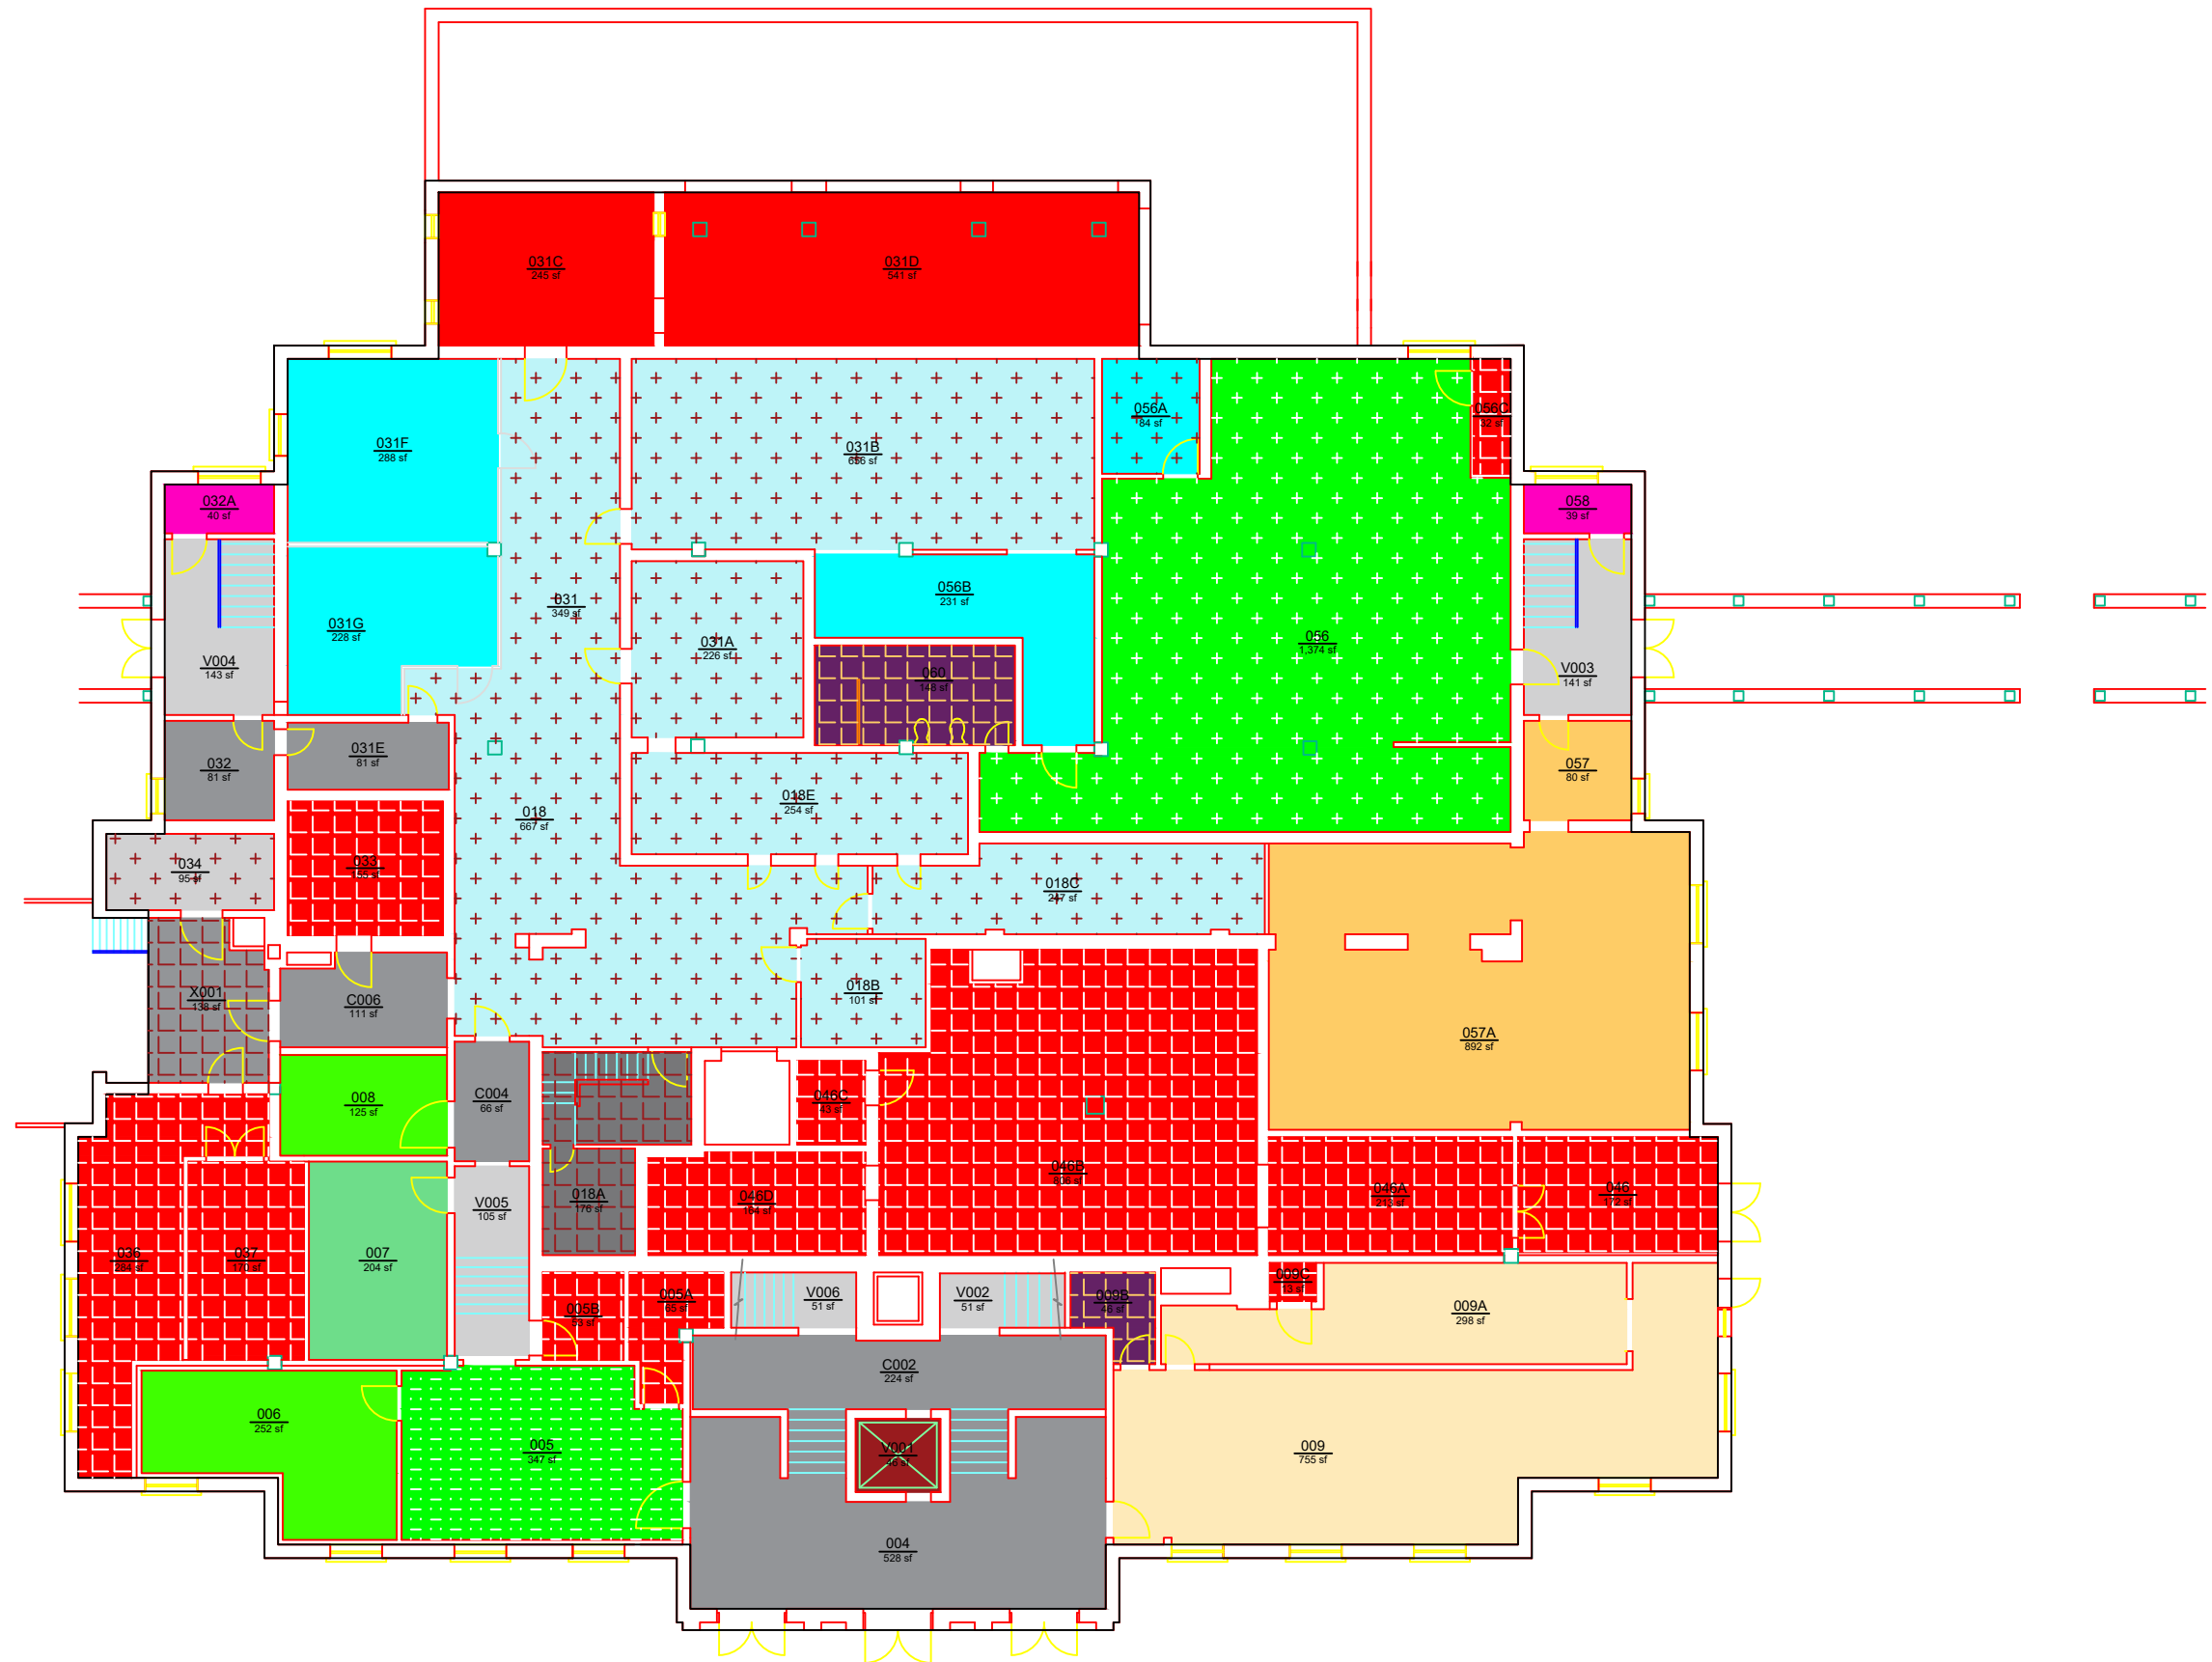

**Campus Planning &
Space Management**
Facilities Management
1161 West Samford Ave, Building 1
Auburn, AL 36849

ROOM TYPE
QUAD CENTER
LEVEL: B1

Building No.: AA_W0504
File Name: AA_W0504_B1
Last Export: 10/31/2023
Report Created By: Ellen Doyle
Report Date: 05/16/2025