


ROOM TYPE											
		AREA	QTY			AREA	QTY			AREA	QTY
	113 - Classroom - Flat Flexible	1,336	1		N10 - Custodial/Janitorial	31	1		N33 - Telecomm Equipment Closet	148	1
	213 - Instructional Laboratory - Basic/Computer	3,146	3		N20 - Corridor/General Circulation	1,869	6		N41 - Men's Restroom	146	1
	311 - Office	1,385	8		N22 - Interior Stairs/ Interior Ramp	679	3		N42 - Women's Restroom	144	1
	313 - Office - Shared	258	1		N26 - Exterior Balcony / Patio	333	1	TOTAL: Floor Gross:		10,588	33
	316 - Office & Workspace	216	1		N28 - Service Tunnel / Service Ladder	7	1			11,948	
	320 - Office Service - Closet/File/Supplies	24	1		N31 - Mechanical/ HVAC Room	418	1				
	322 - Office Service - Breakroom/Kitchenette	392	1		N32 - Electrical/ Power Room	56	1				

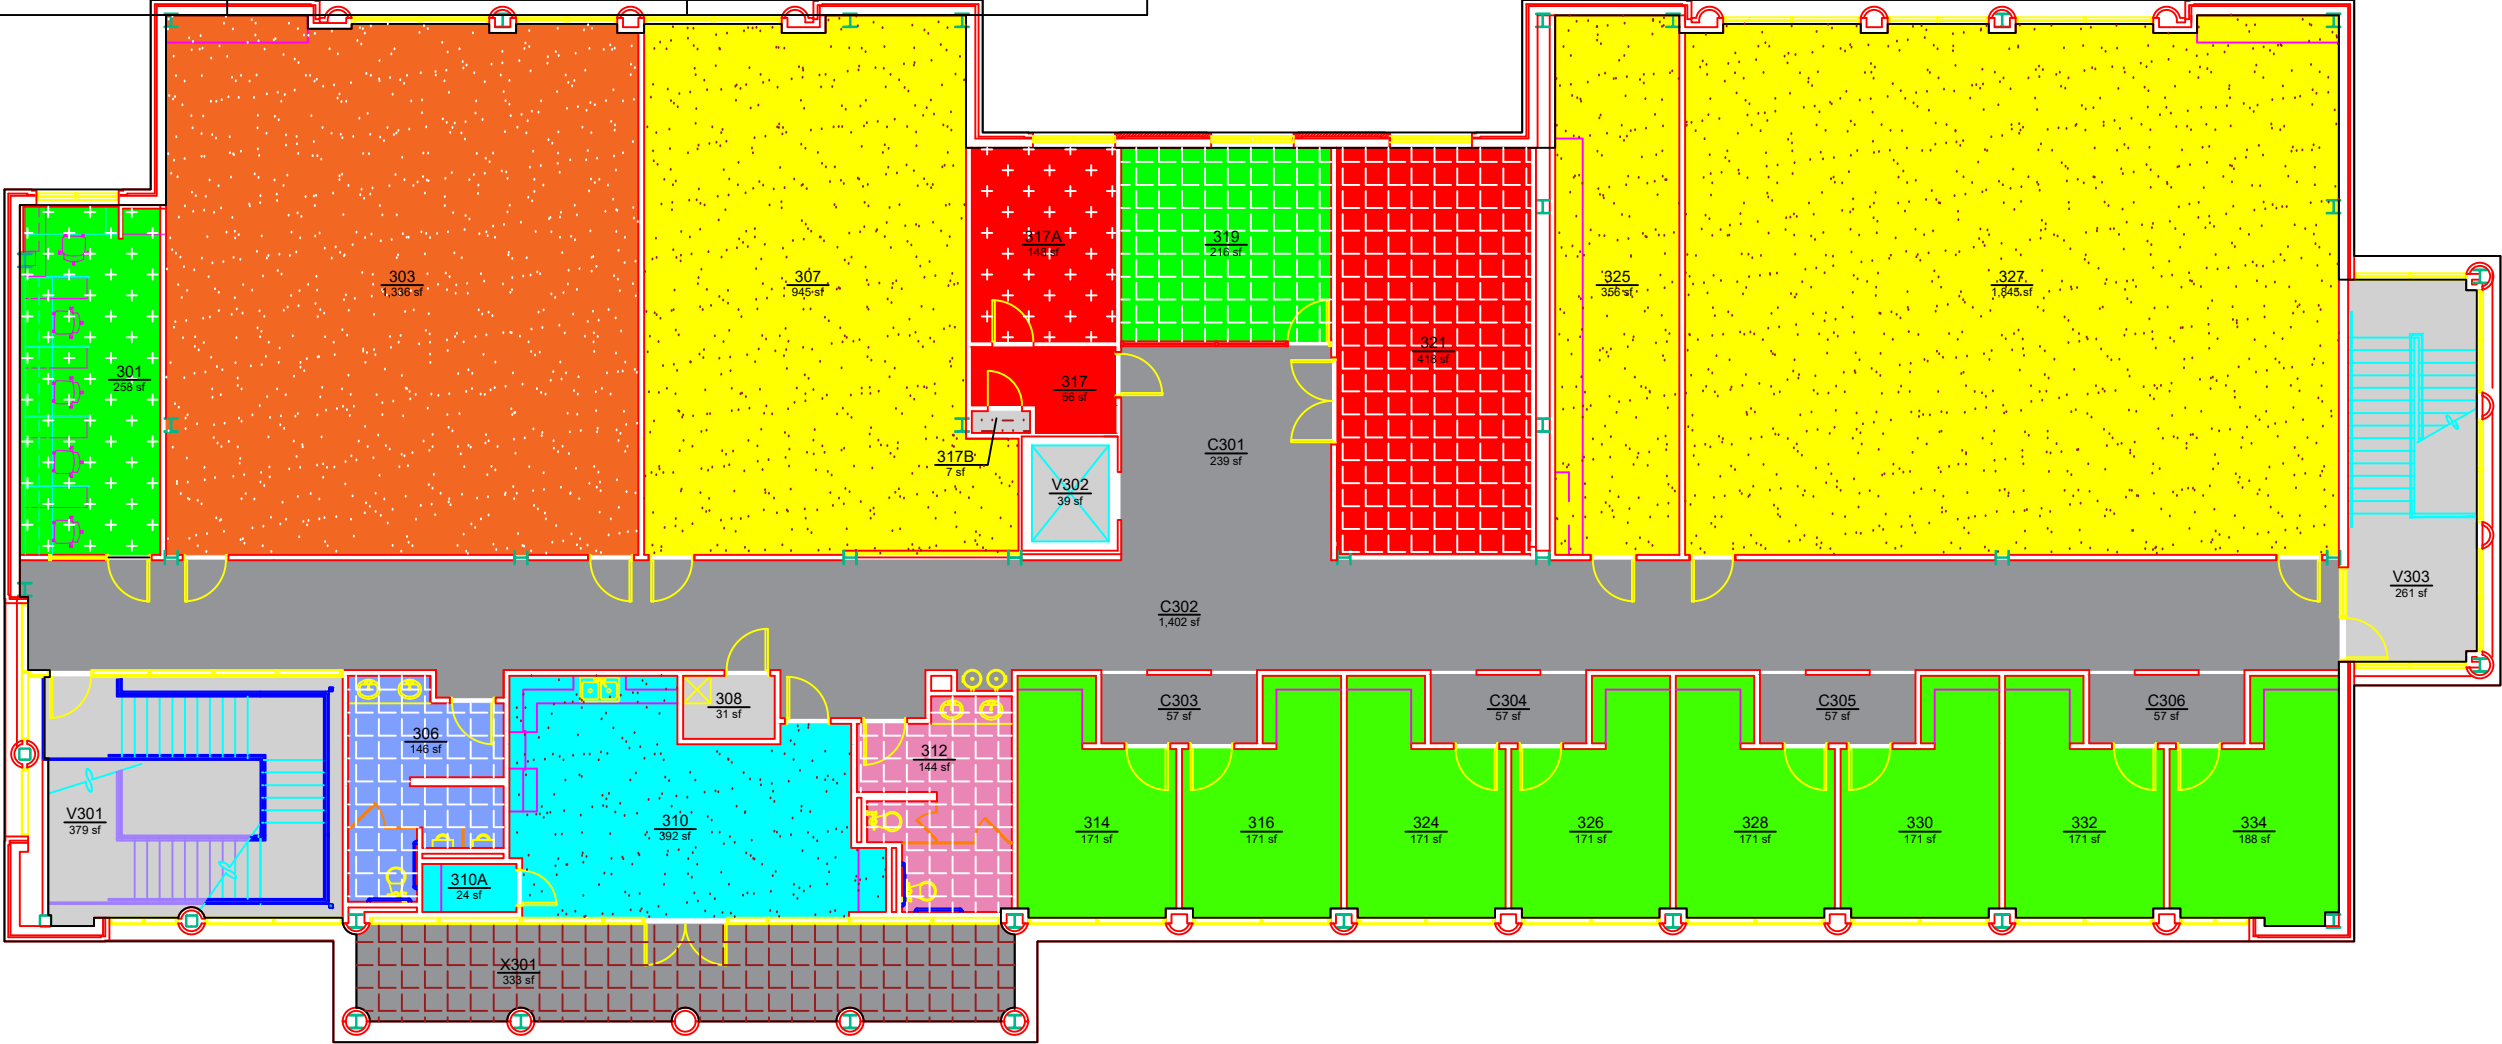

AUBURN
UNIVERSITY

Campus Planning &
Space Management
Facilities Management
1161 West Samford Ave, Building 1
Auburn, AL 36849

ROOM TYPE
GORRIE CENTER
LEVEL: 03

Building No.: AA W0805
File Name: AA W0805_03
Last Export: 08/27/2024
Report Created By: Ellen Doyle
Report Date: 05/16/2025