


ROOM TYPE									
		AREA	QTY			AREA	QTY		
	311 - Office	1,008	8		N42 - Women's Restroom	198	1		
	312 - Office - Open	1,836	24		TOTAL:	29,189	89		
	314 - Office & Reception	236	1		Floor Gross:	32,112			
	316 - Office & Workspace	528	1						
	320 - Office Service - Closet/File/Supplies	306	2						
	321 - Office Service - Copier/Printer/Workspace	334	2						
	322 - Office Service - Breakroom/Kitchenette	306	1						
	324 - Office Service - Consulting/Privacy Room	119	1						
	325 - Office Service - Circulation/Waiting	441	3						
	350 - Conference Room	2,335	1						
	355 - Conference Room Service	184	1						
	710 - Central Computer/Telecomm	5,257	1						
	715 - Central Computer/Telecomm Service	1,339	4						
	720 - Noninstructional Shop	1,590	2						
	725 - Noninstructional Shop Service	2,668	5						
	780 - Unit Storage	212	2						
	N10 - Custodial/Janitorial	275	1						
	N20 - Corridor/General Circulation	4,545	12						
	N21 - Elevator	73	1						
	N22 - Interior Stairs/ Interior Ramp	412	2						
	N31 - Mechanical/ HVAC Room	2,728	5						
	N32 - Electrical/ Power Room	1,651	3						
	N33 - Telecomm Equipment Closet	213	2						
	N40 - Unisex Restroom	199	2						
	N41 - Men's Restroom	196	1						

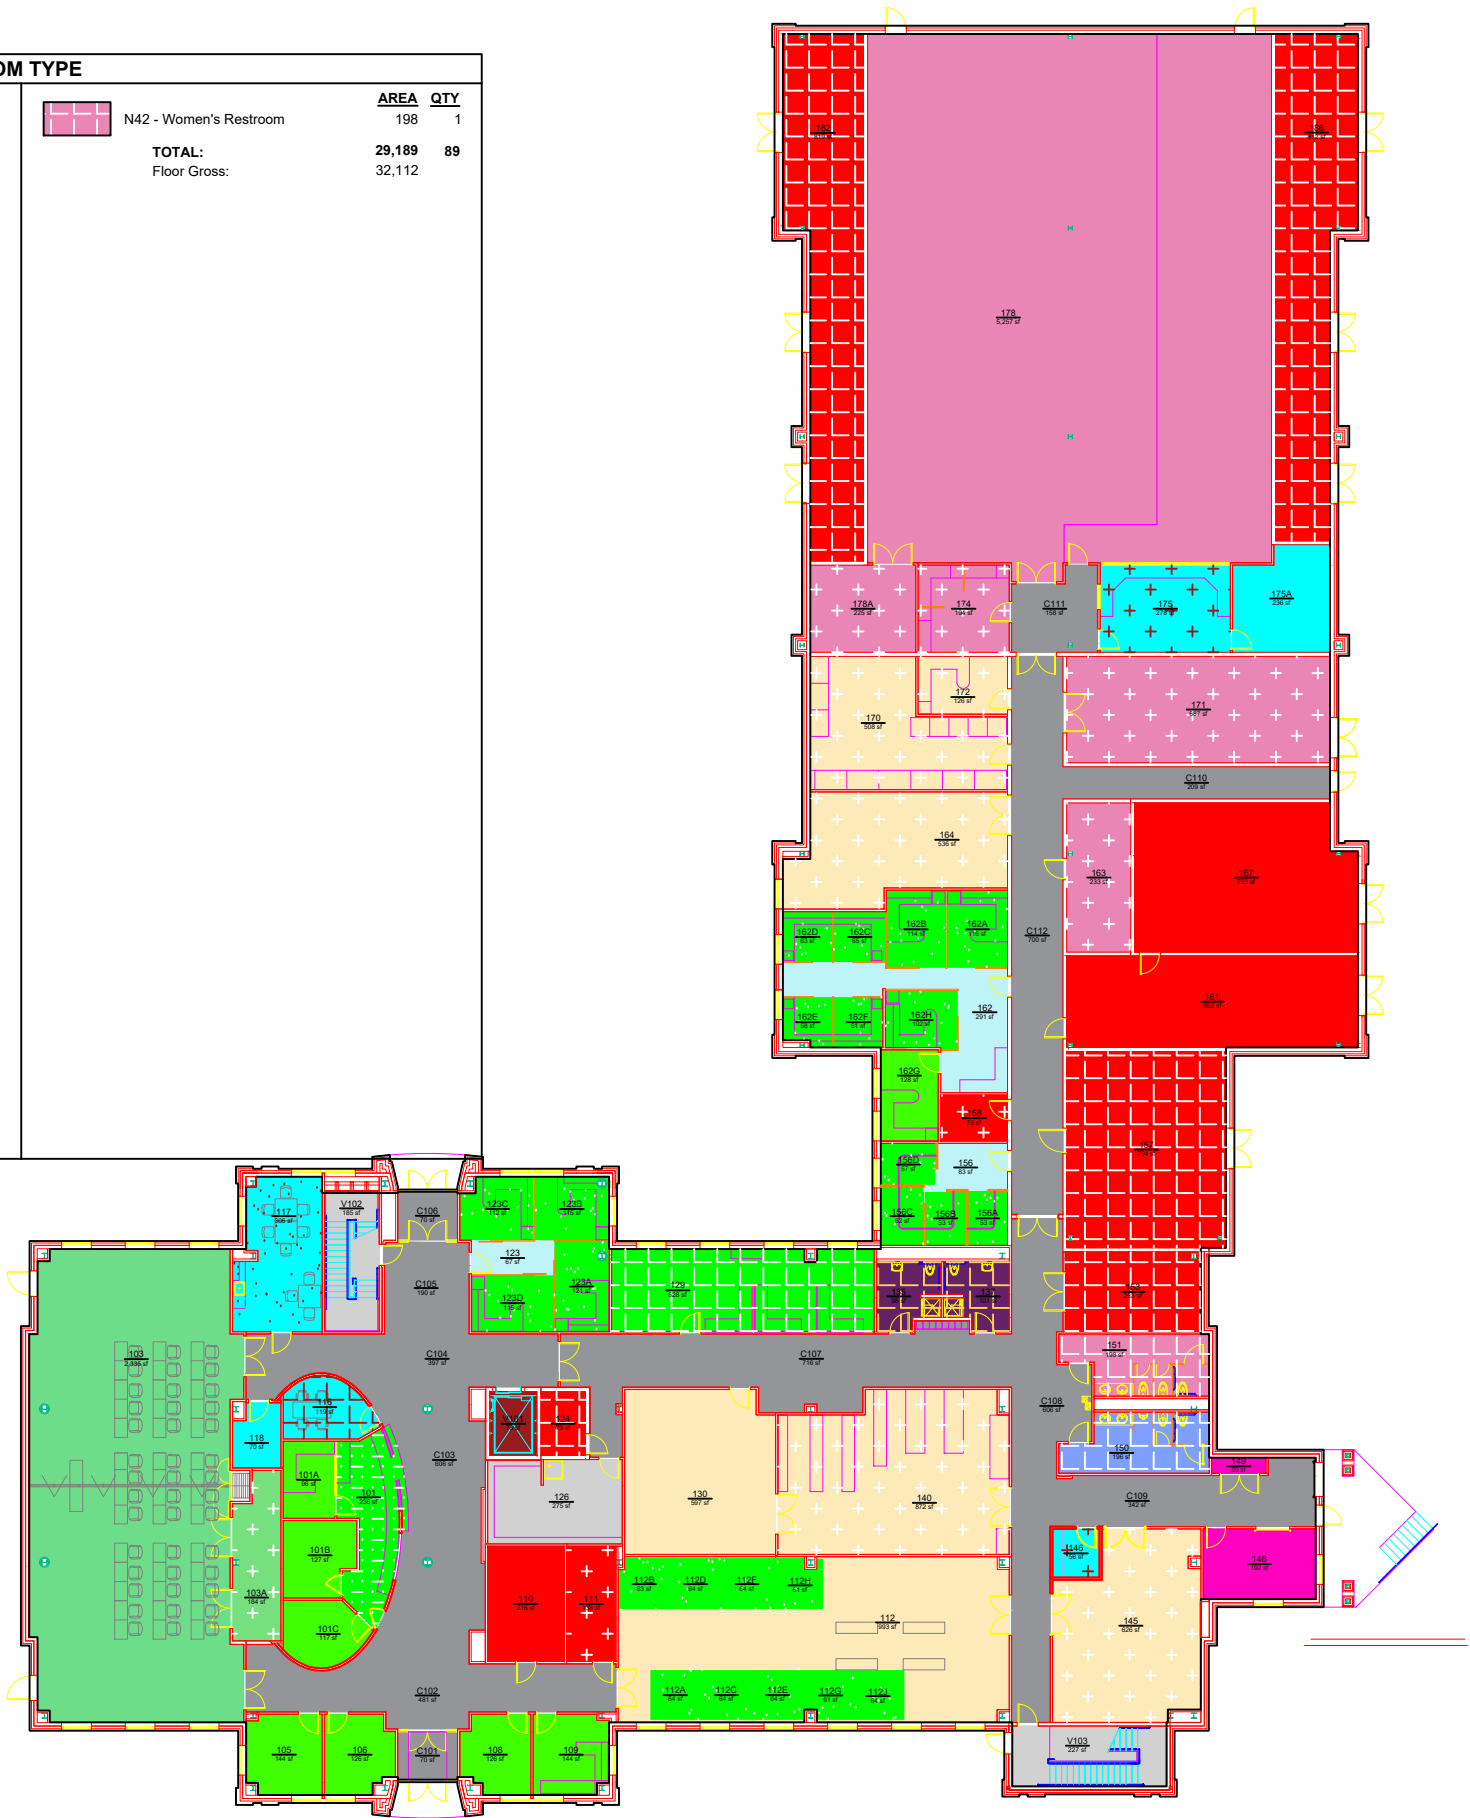

AUBURN
UNIVERSITY

Campus Planning &
Space Management

Facilities Management
1161 West Samford Ave, Building 1
Auburn, AL 36849

ROOM TYPE
INFORMATION TECHNOLOGY BUILDING
LEVEL: 01

Building No.: AA W1102
File Name: AA W1102_01
Last Export: 10/22/2024
Report Created By: Ellen Doyle
Report Date: 05/16/2025