


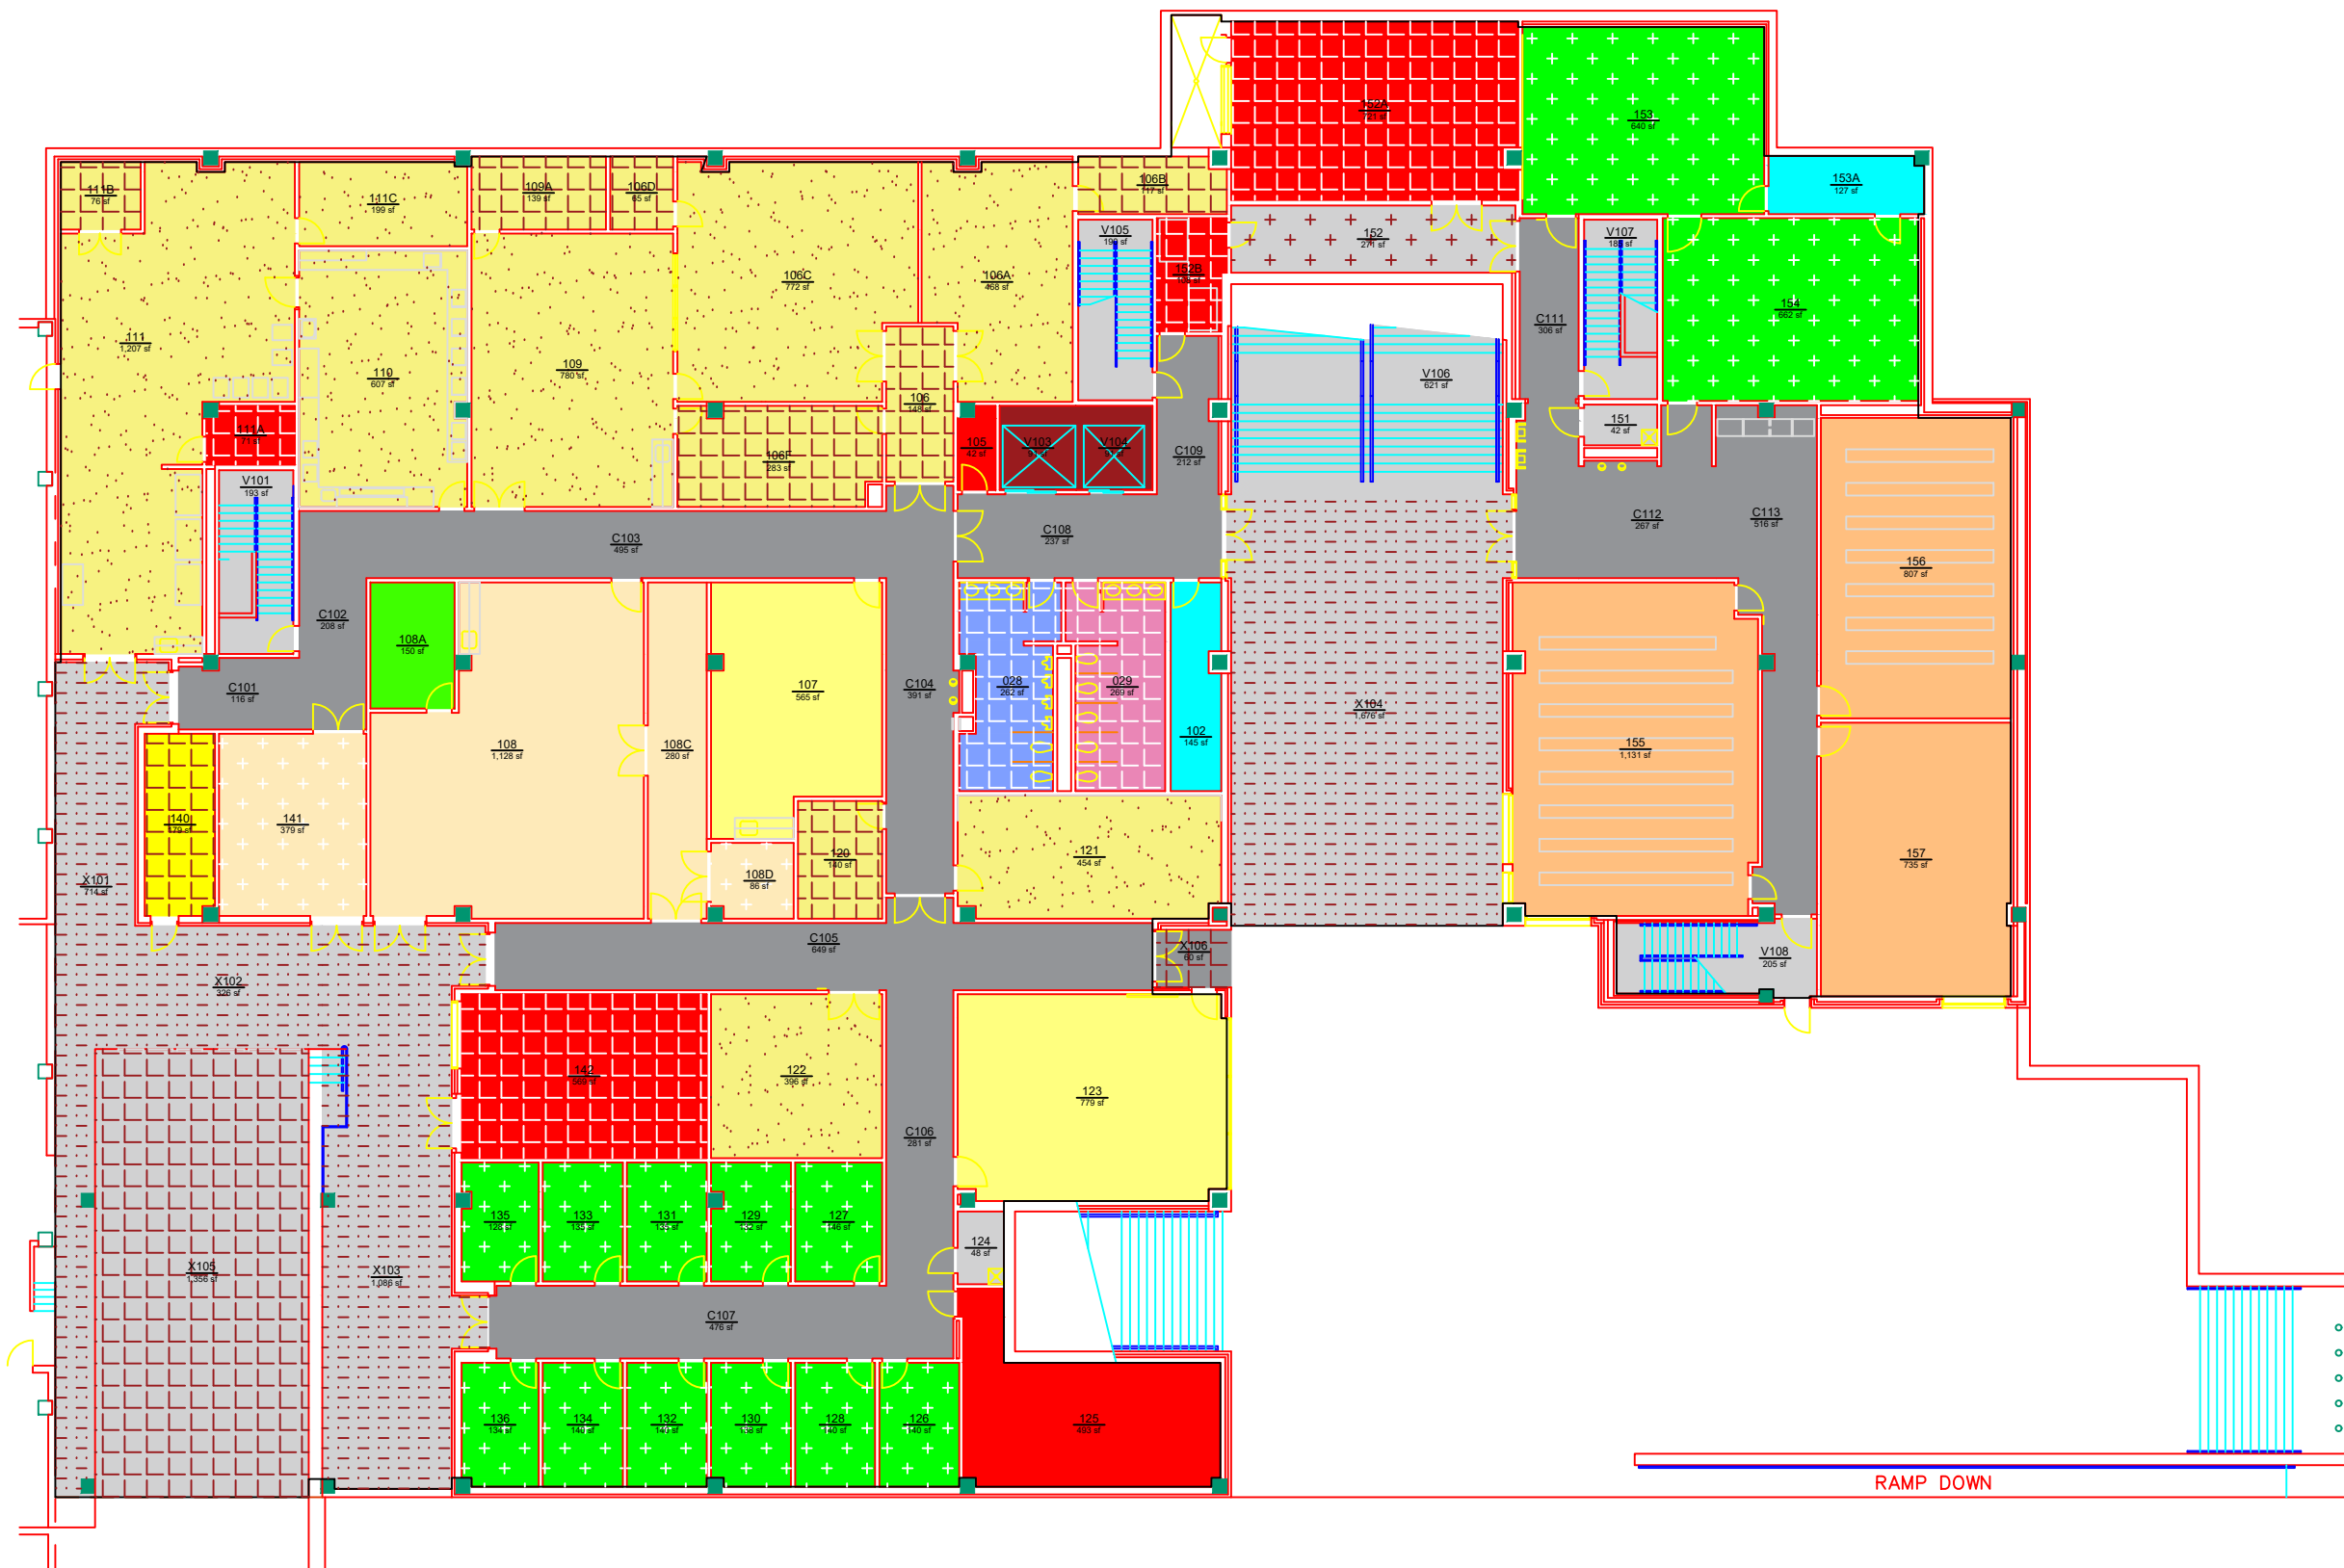

ROOM TYPE		
	AREA	QTY
112 - Classroom - Flat Lecture	2,673	3
215 - Scheduled Laboratory Service	179	1
220 - Open Laboratory	1,344	2
250 - Research/Nonclass Laboratory	4,883	8
255 - Research/Nonclass Lab Service	968	7
311 - Office	150	1
313 - Office - Shared	2,810	13
320 - Office Service - Closet/File/Supplies	272	2
720 - Noninstructional Shop	1,408	2
725 - Noninstructional Shop Service	465	2
N10 - Custodial/Janitorial	90	2
N20 - Corridor/General Circulation	4,154	12
N21 - Elevator	182	2
N22 - Interior Stairs/ Interior Ramp	1,394	5
N26 - Exterior Balcony / Patio	60	1
N27 - Receiving / Loading Dock / Non-Storage	1,356	1
N30 - Other Service Area	271	1
N31 - Mechanical/ HVAC Room	1,469	4
N32 - Electrical/ Power Room	535	2
N41 - Men's Restroom	262	1
N42 - Women's Restroom	269	1
N60 - Other Exterior Areas	3,802	4
TOTAL:	28,996	77
Floor Gross:	32,179	



Campus Planning &
Space Management
Facilities Management
1161 West Samford Ave, Building 1
Auburn, AL 36849

ROOM TYPE
DAVIS AEROSPACE ENGINEERING HALL
LEVEL: 01

Building No.: AA_X0204
File Name: AA_X0204_01
Last Export: 10/11/2024
Report Created By: Amie Patterson
Report Date: 06/17/2025