


ROOM TYPE					
	AREA	QTY		AREA	QTY
311 - Office	5,348	32	N20 - Corridor/General Circulation	4,098	15
314 - Office & Reception	301	1	N21 - Elevator	53	1
320 - Office Service - Closet/File/Supplies	457	4	N22 - Interior Stairs/ Interior Ramp	651	3
321 - Office Service - Copier/Printer/Workspace	706	3	N23 - Exterior Stairs/ Exterior Ramp	227	1
322 - Office Service - Breakroom/Kitchenette	683	2	N32 - Electrical/ Power Room	123	4
350 - Conference Room	1,666	3	N33 - Telecomm Equipment Closet	66	1
710 - Central Computer/Telecomm	109	1	N41 - Men's Restroom	183	1
N10 - Custodial/Janitorial	128	2	N42 - Women's Restroom	185	1
TOTAL:				14,984	
Floor Gross:				17,032	

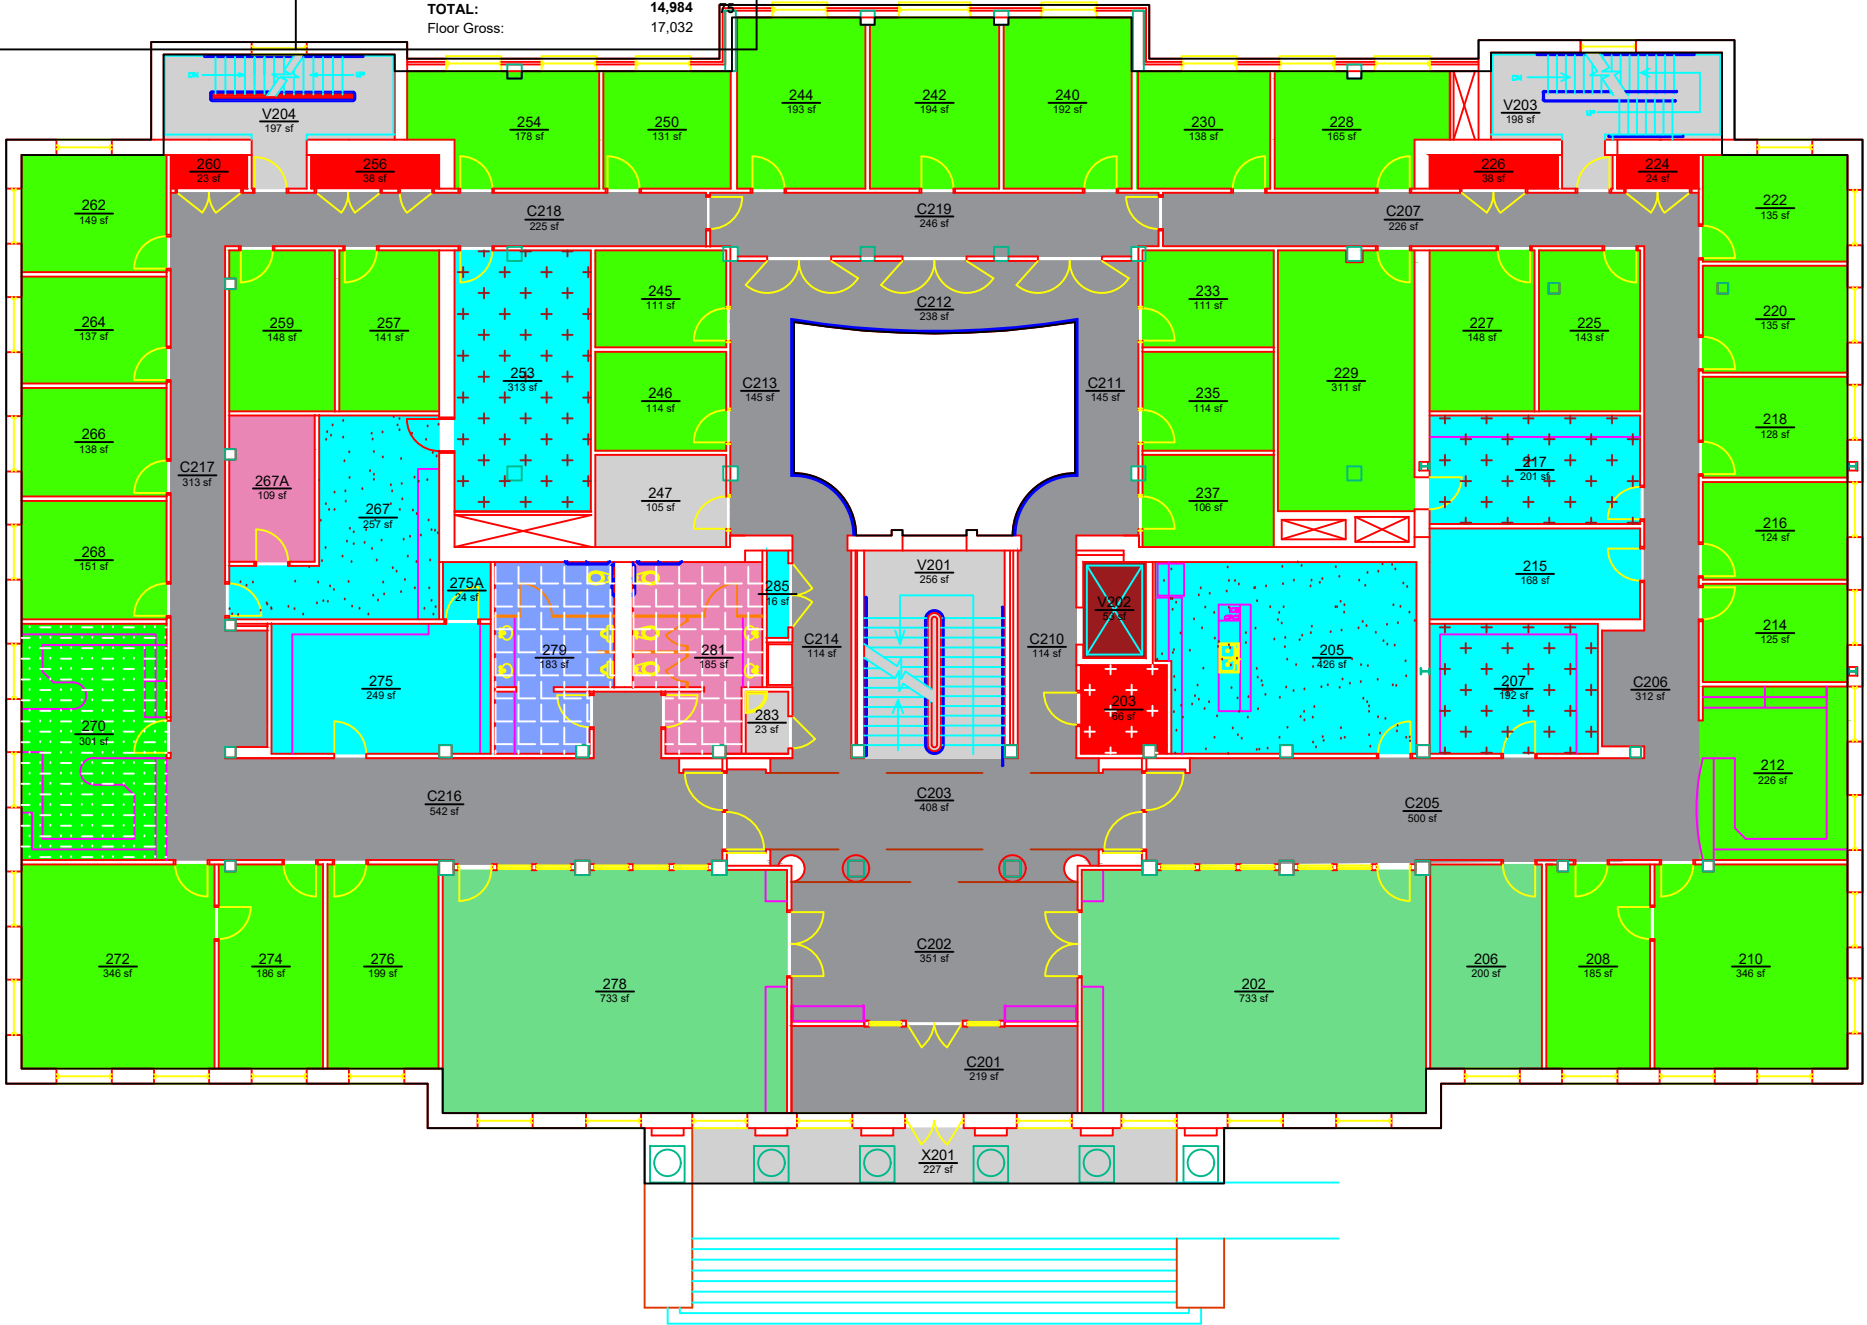

Campus Planning &
Space Management
Facilities Management
1161 West Samford Ave, Building 1
Auburn, AL 36849

ROOM TYPE
ROSS HALL
LEVEL: 02

Building No.: AA_X0303
File Name: AA_X0303_02
Last Export: 10/09/2024
Report Created By: Ellen Doyle
Report Date: 04/30/2025