


ROOM TYPE				
	AREA	QTY		
220 - Open Laboratory	3,280	3	N33 - Telecomm Equipment Closet	66 1
250 - Research/Nonclass Laboratory	1,542	2	N41 - Men's Restroom	183 1
311 - Office	3,080	18	N42 - Women's Restroom	185 1
313 - Office - Shared	2,294	7	TOTAL:	14,670 55
320 - Office Service - Closet/File/Supplies	147	2	Floor Gross:	16,751
N10 - Custodial/Janitorial	23	1		
N20 - Corridor/General Circulation	3,101	13		
N21 - Elevator	53	1		
N22 - Interior Stairs/ Interior Ramp	615	3		
N32 - Electrical/ Power Room	101	2		

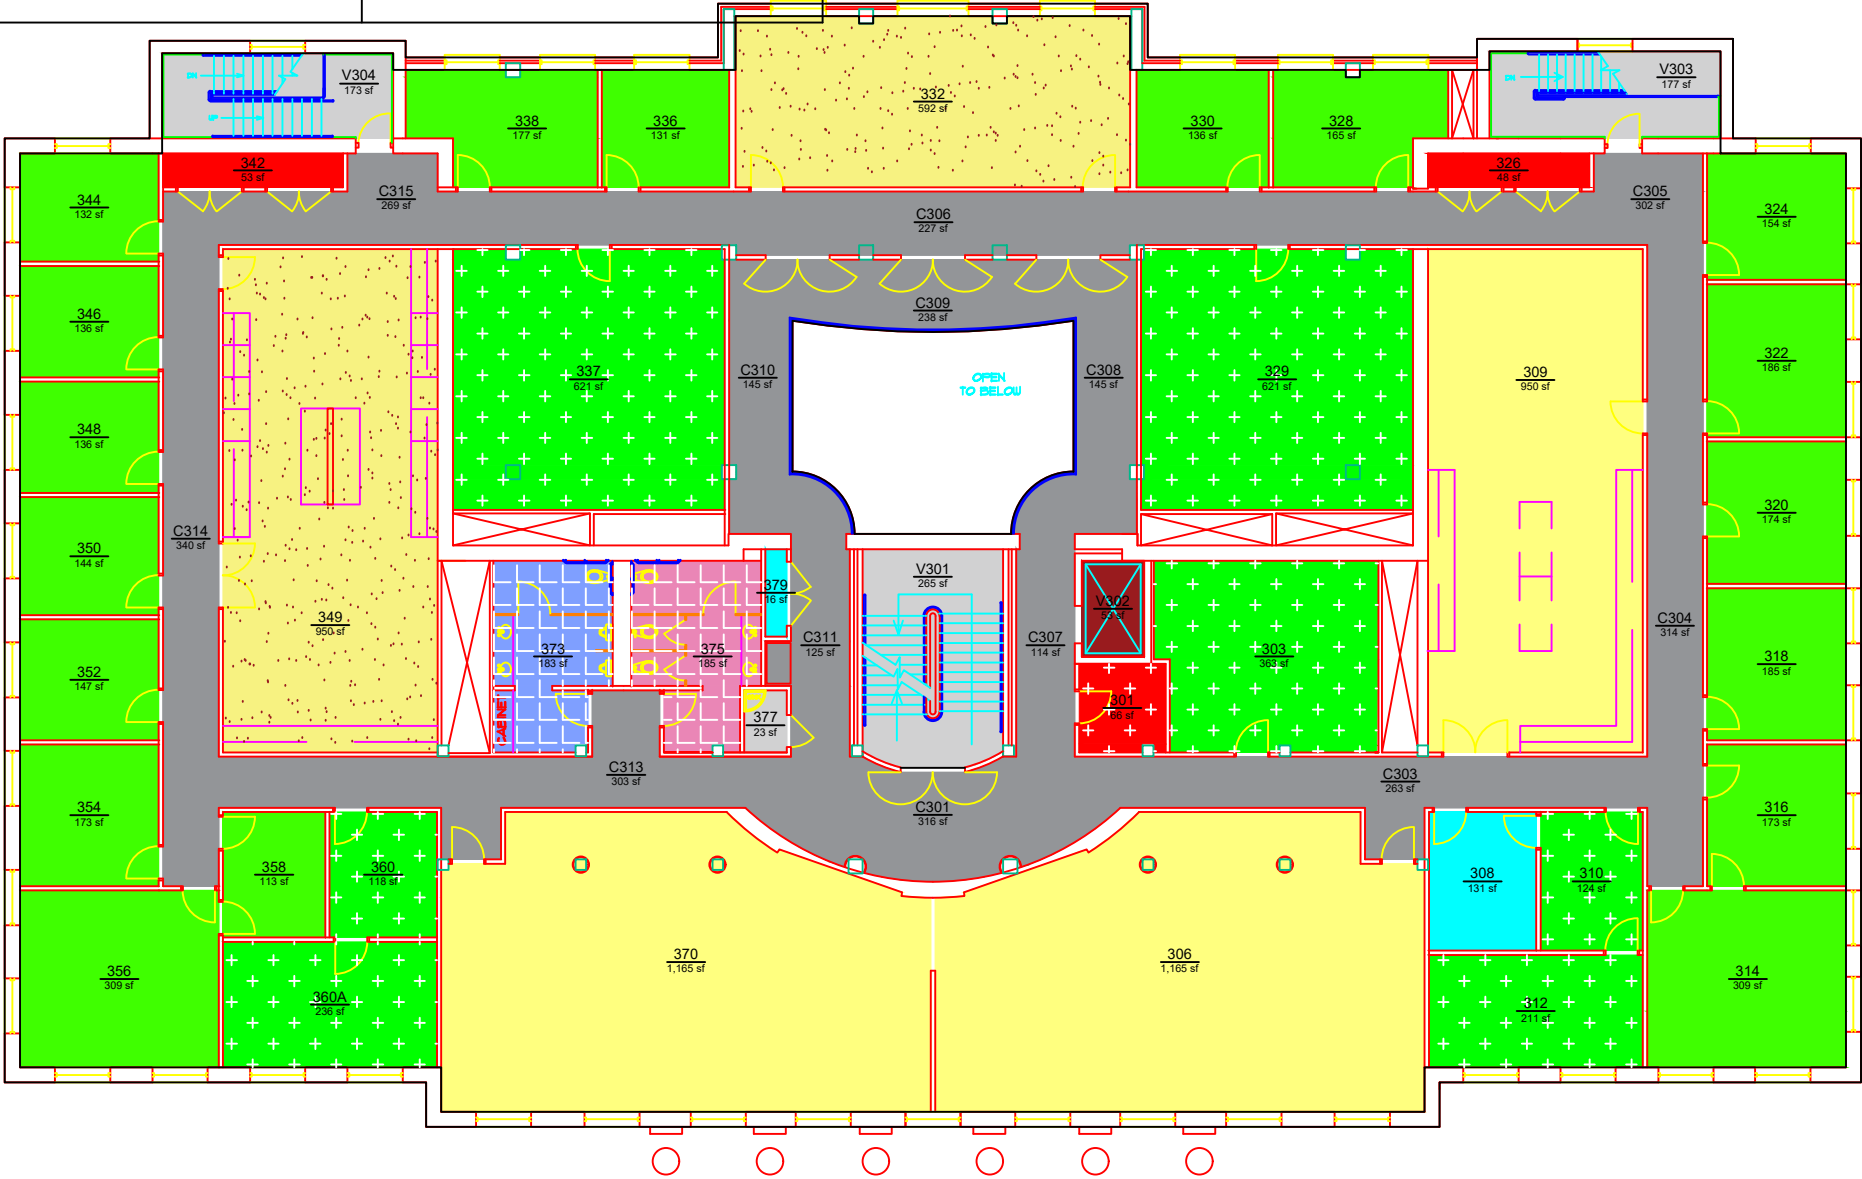

Campus Planning &
Space Management
Facilities Management
1161 West Samford Ave, Building 1
Auburn, AL 36849

ROOM TYPE
ROSS HALL
LEVEL: 03

Building No.: AA_X0303
File Name: AA_X0303_03
Last Export: 10/11/2024
Report Created By:Ellen Doyle
Report Date: 04/30/2025