


ROOM TYPE			
		AREA	QTY
	720 - Noninstructional Shop	1,542	1
	N21 - Elevator	53	1
	N22 - Interior Stairs/ Interior Ramp	306	2
	N23 - Exterior Stairs/ Exterior Ramp	405	1
	N31 - Mechanical/ HVAC Room	459	2
	N32 - Electrical/ Power Room	76	2
	N40 - Unisex Restroom	40	1
TOTAL:		2,881	10
File: C:\Users\jdoyle\OneDrive\Documents\Ross Hall\Ross Hall B1.dwg		6,303	

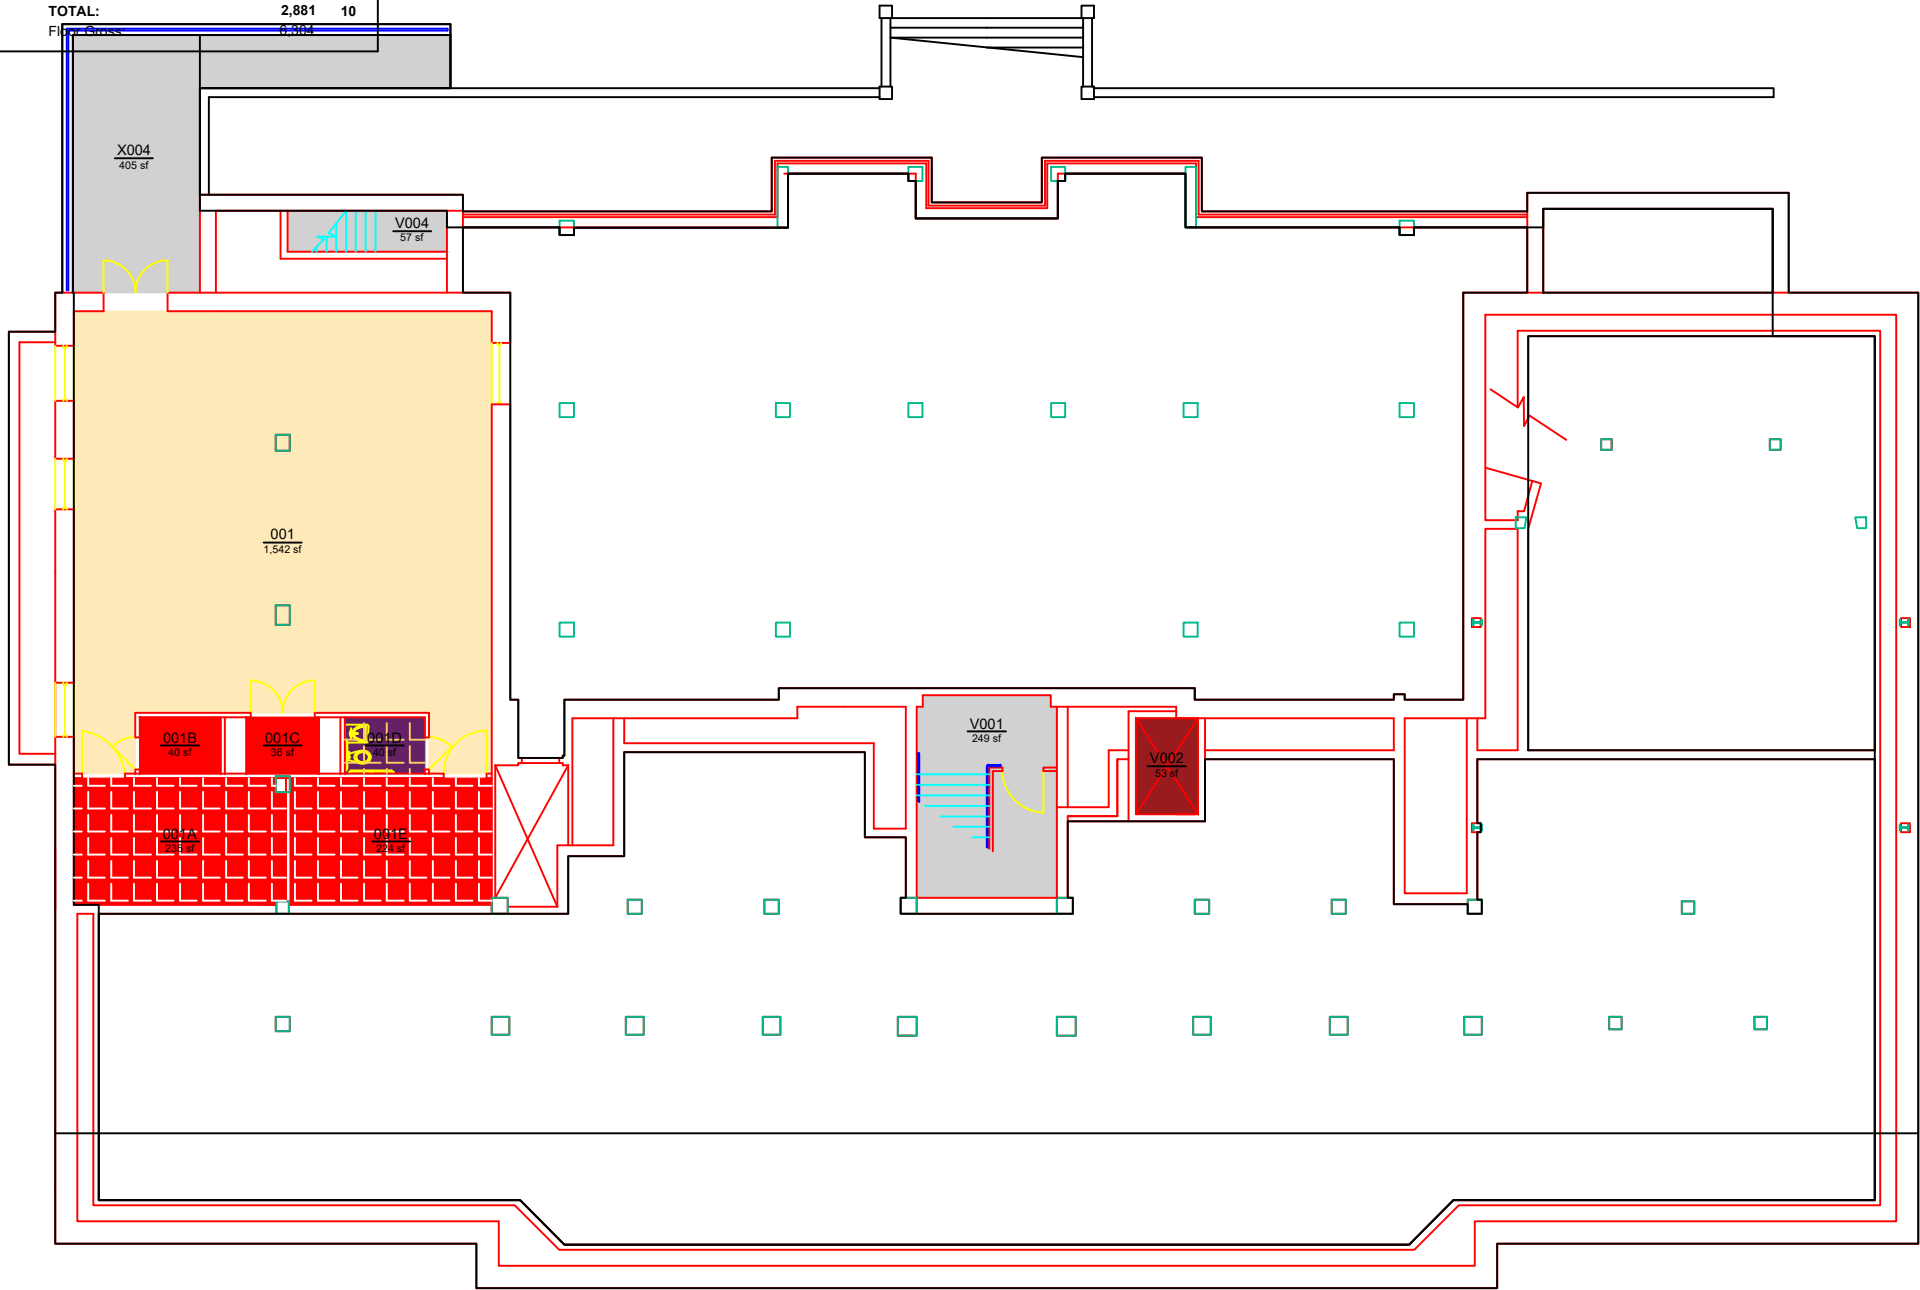

AUBURN
UNIVERSITY

Campus Planning &
Space Management
Facilities Management
1161 West Samford Ave, Building 1
Auburn, AL 36849

ROOM TYPE
ROSS HALL
LEVEL: B1

Building No.: AA_X0303
File Name: AA_X0303_B1
Last Export: 05/18/2023
Report Created By: Ellen Doyle
Report Date: 05/19/2025