


ROOM TYPE					
		AREA	QTY		AREA QTY
	060 - Alteration or Conversion Area	721	3		N10 - Custodial/Janitorial 17 1
	113 - Classroom - Flat Flexible	1,960	2		N20 - Corridor/General Circulation 1,715 1
	115 - General Purpose Classroom Service	7	1		N22 - Interior Stairs/ Interior Ramp 731 1
	311 - Office	2,209	9		N31 - Mechanical/ HVAC Room 110 2
	313 - Office - Shared	688	1		N33 - Telecomm Equipment Closet 25 1
	320 - Office Service - Closet/File/Supplies	57	2		N41 - Men's Restroom 100 1
	321 - Office Service - Copier/Printer/Workspace	111	1		N42 - Women's Restroom 109 1
	322 - Office Service - Breakroom/Kitchenette	116	1	TOTAL:	
	325 - Office Service - Circulation/Waiting	54	1	Floor Gross:	
	350 - Conference Room	409	1	9,139 30	
				11,220	

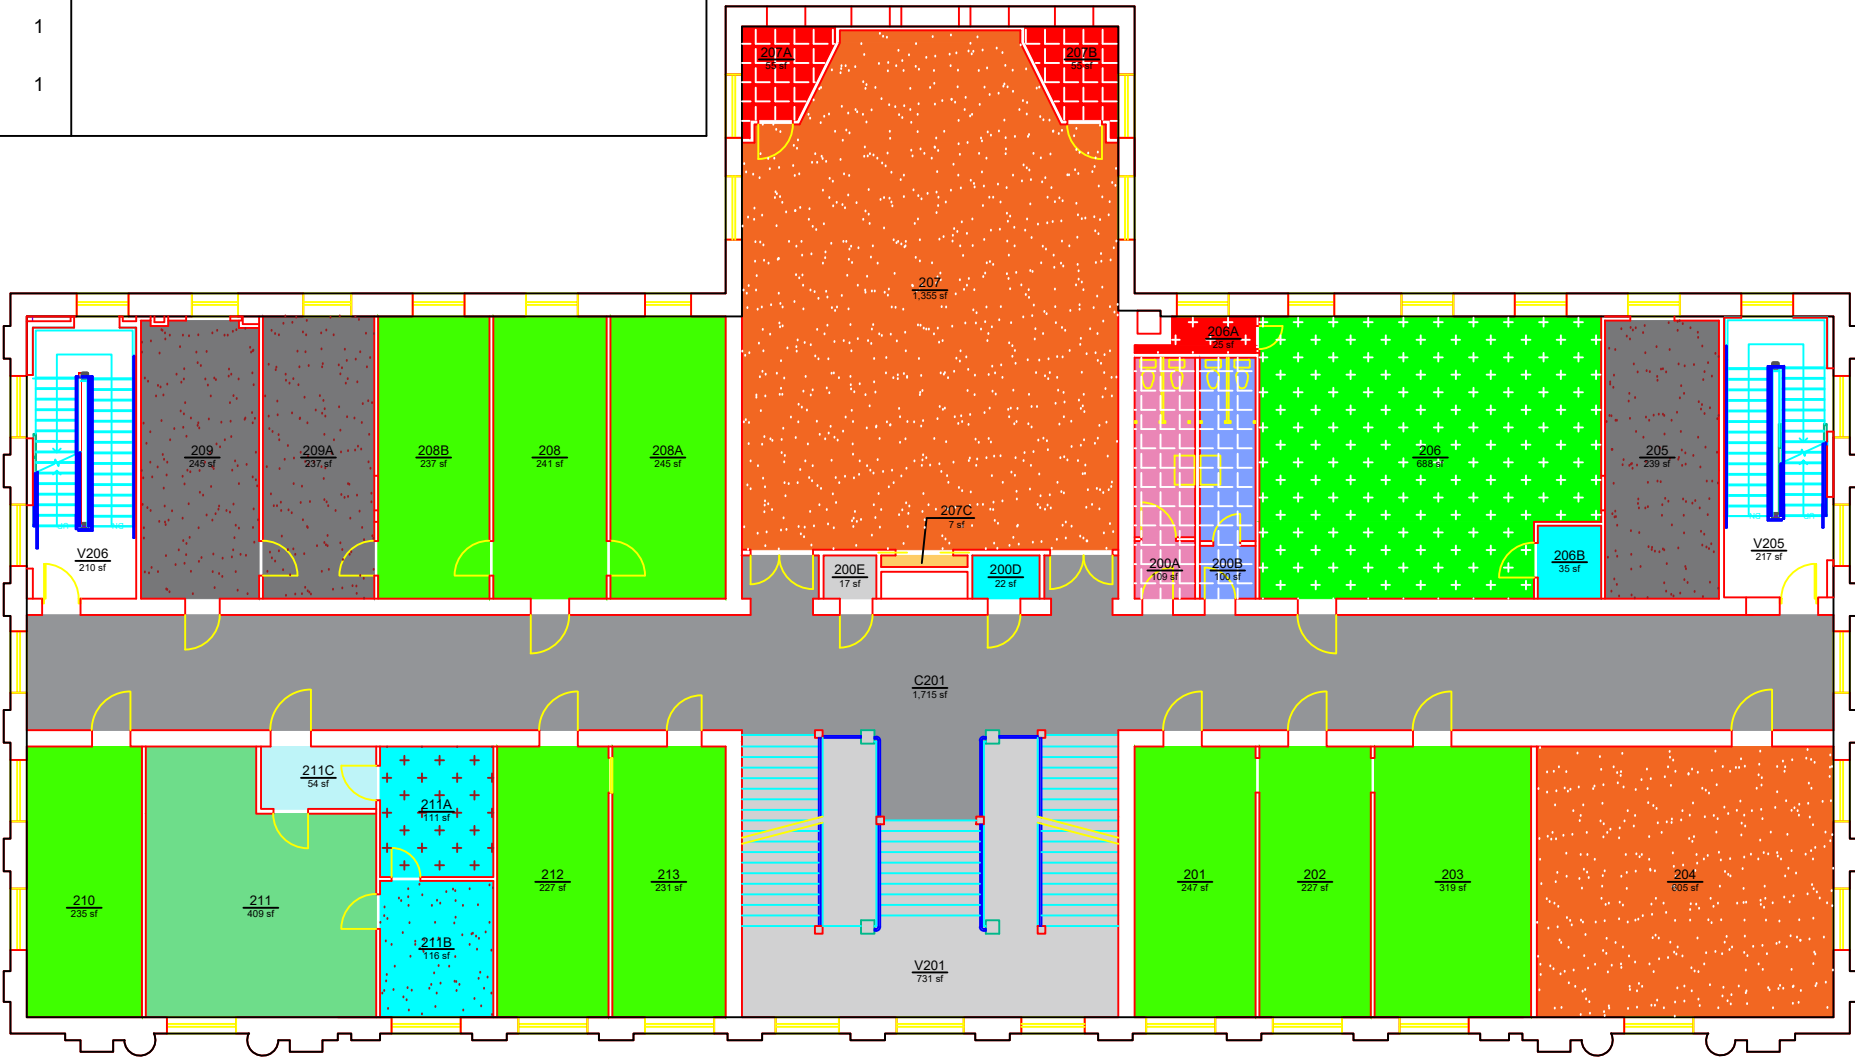

Planning, Design,
and Construction
Facilities Management
1161 West Samford Ave, Building 1
Auburn, AL 36849

ROOM TYPE
COMER HALL
LEVEL: 02

Building No.: AA_X0601
File Name: AA_X0601_02
Last Export: 04/01/2024
Report Created By: Dan Berry
Report Date: 05/16/2025