
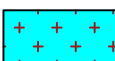
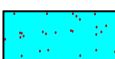
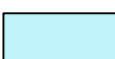
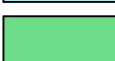
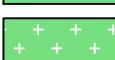


ROOM TYPE			
		AREA	QTY
	311 - Office	4,752	30
	314 - Office & Reception	176	1
	320 - Office Service - Closet/File/Supplies	68	2
	321 - Office Service - Copier/Printer/Workspace	473	5
	322 - Office Service - Breakroom/Kitchenette	65	1
	325 - Office Service - Circulation/Waiting	222	1
	350 - Conference Room	1,137	3
	355 - Conference Room Service	32	3
	N10 - Custodial/Janitorial	32	1
	N20 - Corridor/General Circulation	2,228	9
	N21 - Elevator	78	2
	N22 - Interior Stairs/ Interior Ramp	577	4
	N24 - Lobby / Vestibule / Entry	409	1
	N32 - Electrical/ Power Room	24	1
	N41 - Men's Restroom	170	1
	N42 - Women's Restroom	177	1
TOTAL:		10,620	66
Floor Gross:		12,557	

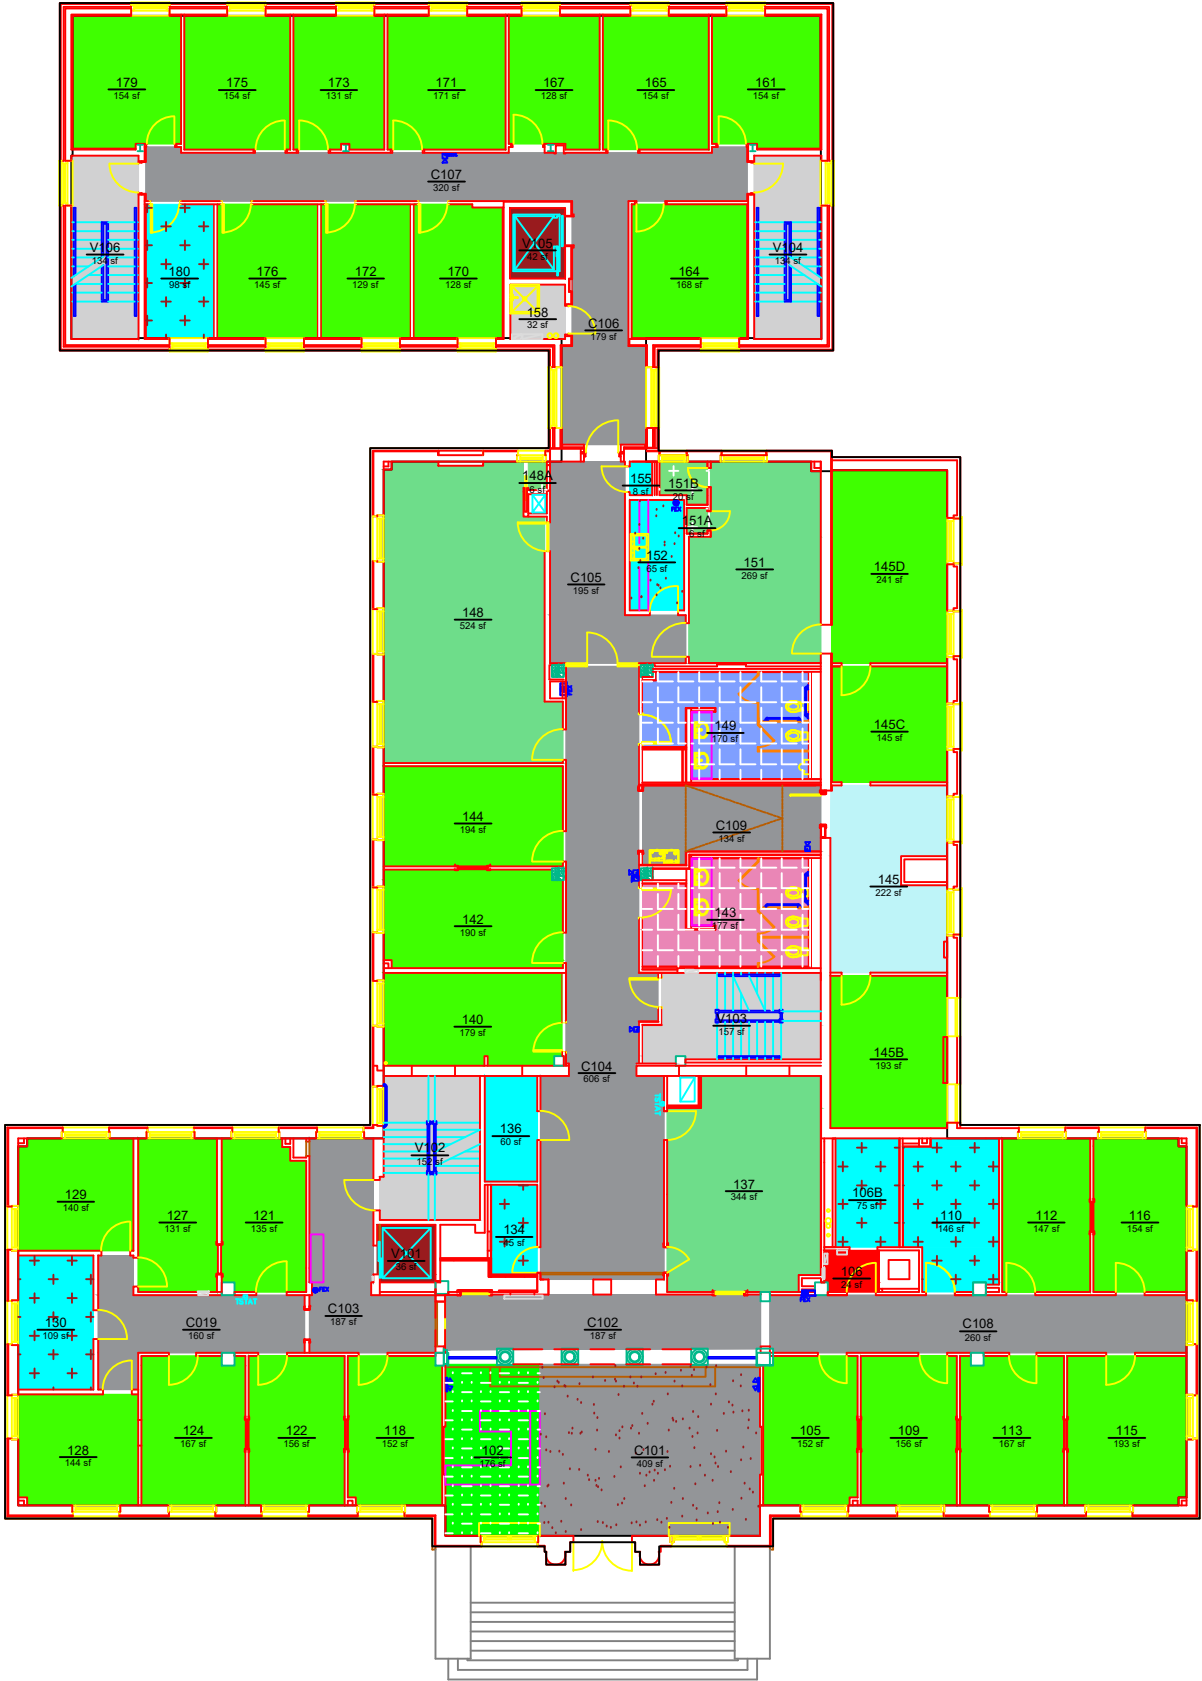

Planning, Design,
and Construction
Facilities Management
1161 West Samford Ave., Building 1
Auburn, AL 36849

ROOM TYPE
DUNCAN HALL
LEVEL: 01

Building No.: AA_X0602
File Name: AA_X0602_01
Last Export: 05/18/2023
Report Created By: Dan Berry
Report Date: 05/16/2025