
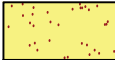
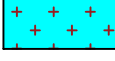
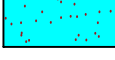


ROOM TYPE			
		AREA	QTY
	250 - Research/Nonclass Laboratory	4,621	17
	255 - Research/Nonclass Lab Service	5,590	9
	311 - Office	2,100	14
	313 - Office - Shared	521	2
	314 - Office & Reception	379	2
	320 - Office Service - Closet/File/Supplies	311	2
	321 - Office Service - Copier/Printer/Workspace	94	1
	322 - Office Service - Breakroom/Kitchenette	173	2
	325 - Office Service - Circulation/Waiting	267	2
	350 - Conference Room	1,264	3
	N10 - Custodial/Janitorial	121	3
	N20 - Corridor/General Circulation	2,587	8
	N21 - Elevator	59	1
	N22 - Interior Stairs/ Interior Ramp	692	5
	N31 - Mechanical/ HVAC Room	378	1
	N32 - Electrical/ Power Room	102	2
	N41 - Men's Restroom	220	2
	N42 - Women's Restroom	119	2
TOTAL:		19,598	78
Floor Gross:		21,838	

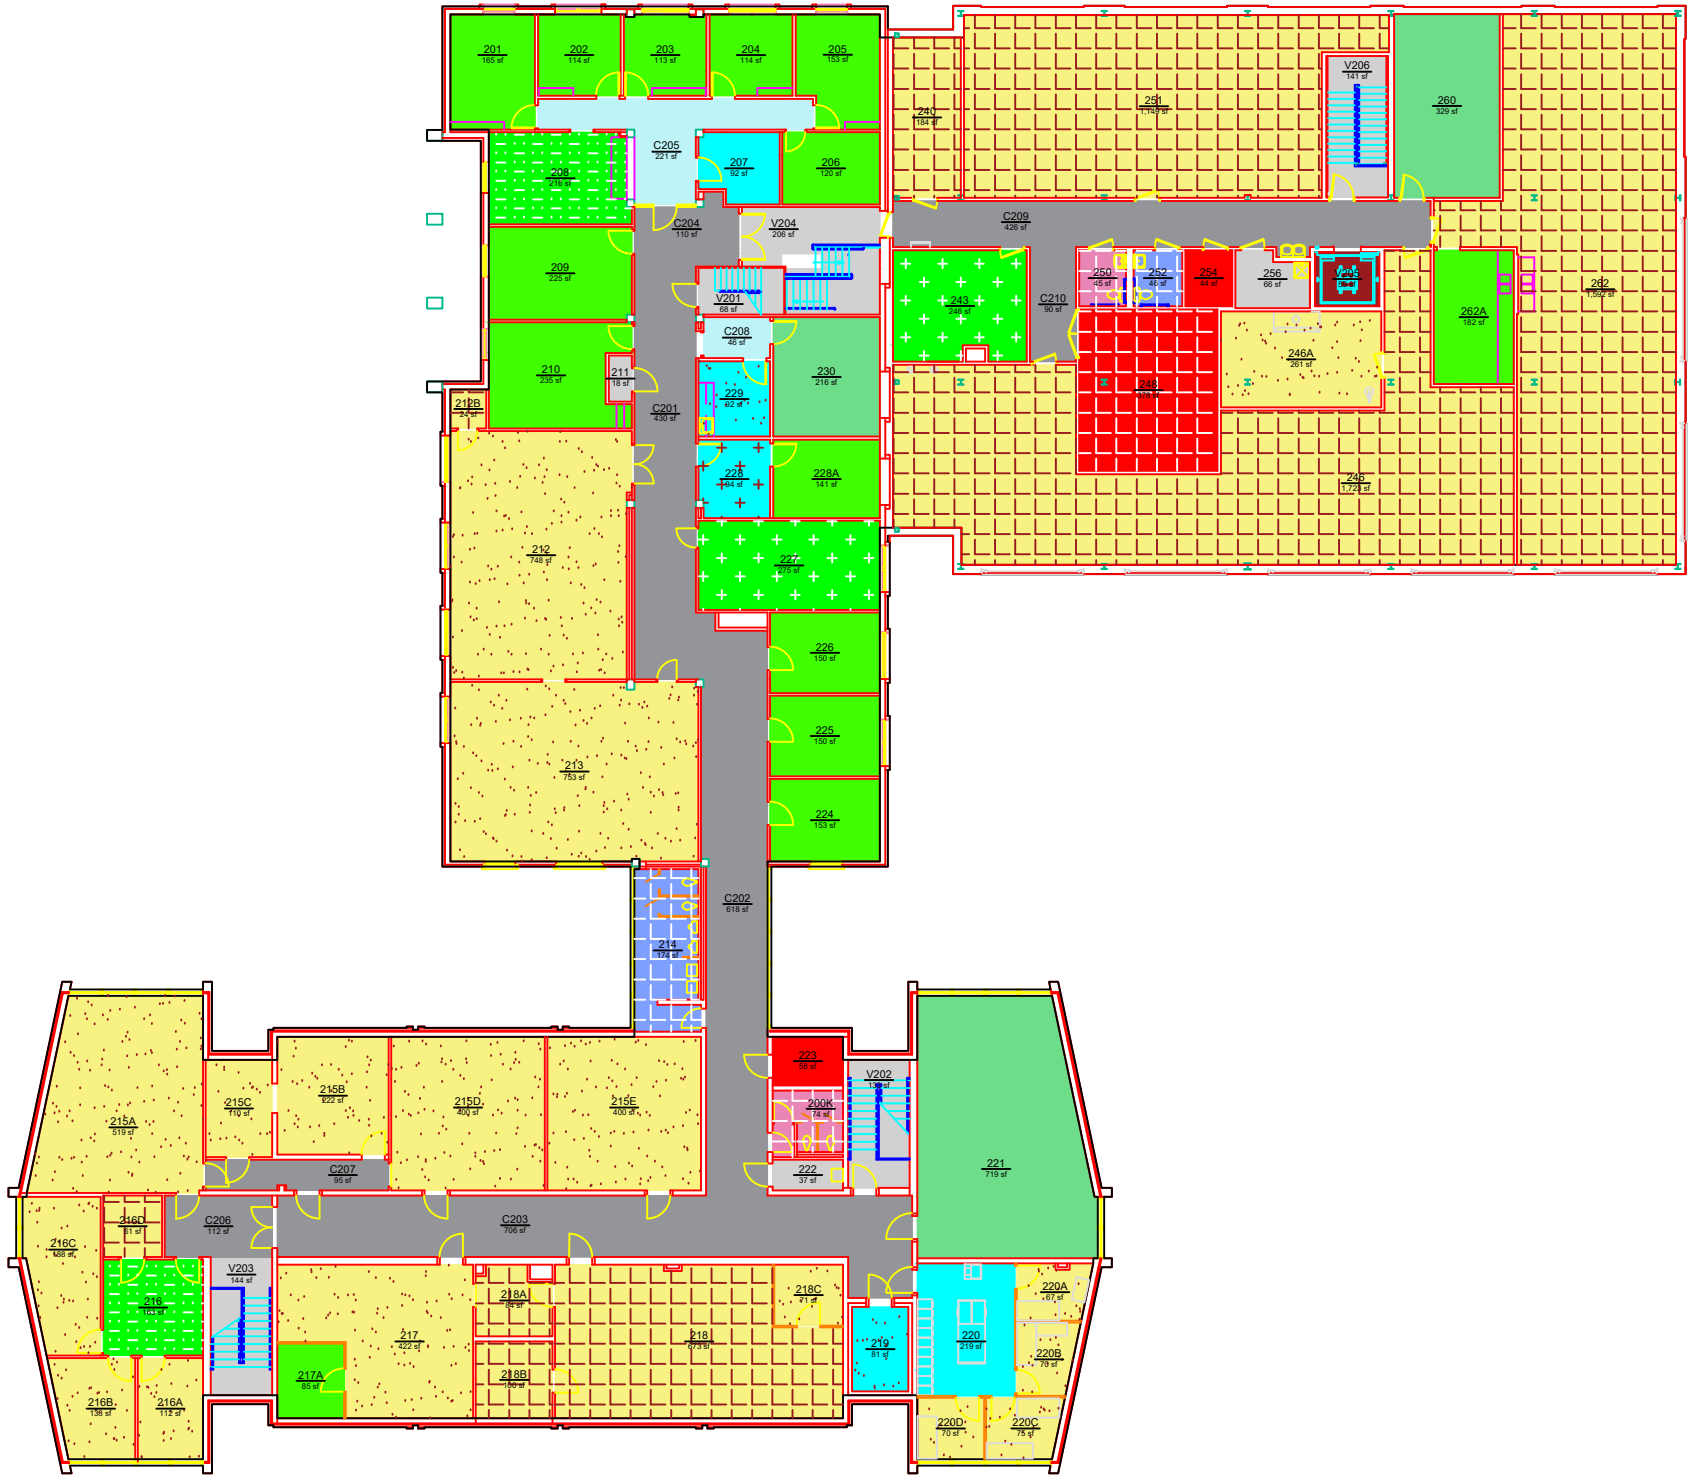

Planning, Design,
and Construction
Facilities Management
1161 West Samford Ave, Building 1
Auburn, AL 36849

ROOM TYPE
M. WHITE SMITH HALL
LEVEL: 02

Building No.: AA_X0705
File Name: AA_X0705_02
Last Export: 10/17/2023
Report Created By: Dan Berry
Report Date: 05/16/2025